




TYPICAL BIORETENTION AREA
NOT TO SCALE

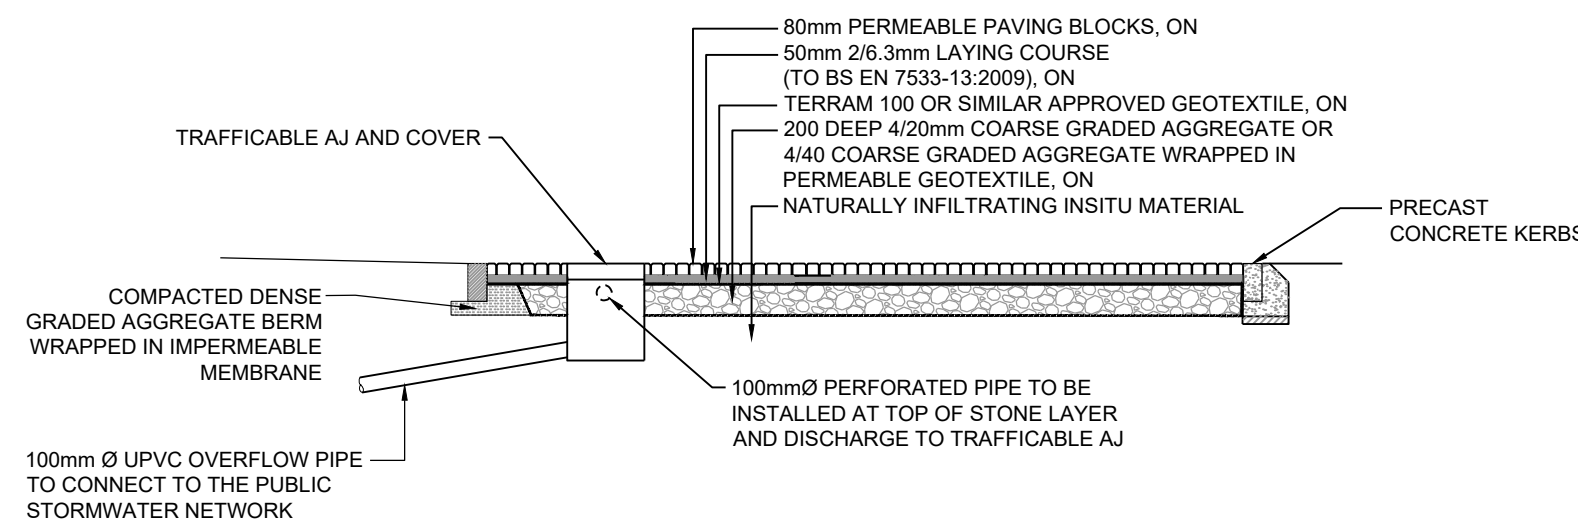


TYPICAL SECTION THROUGH PRIVATE PERMEABLE PARKING
SCALE 1:50

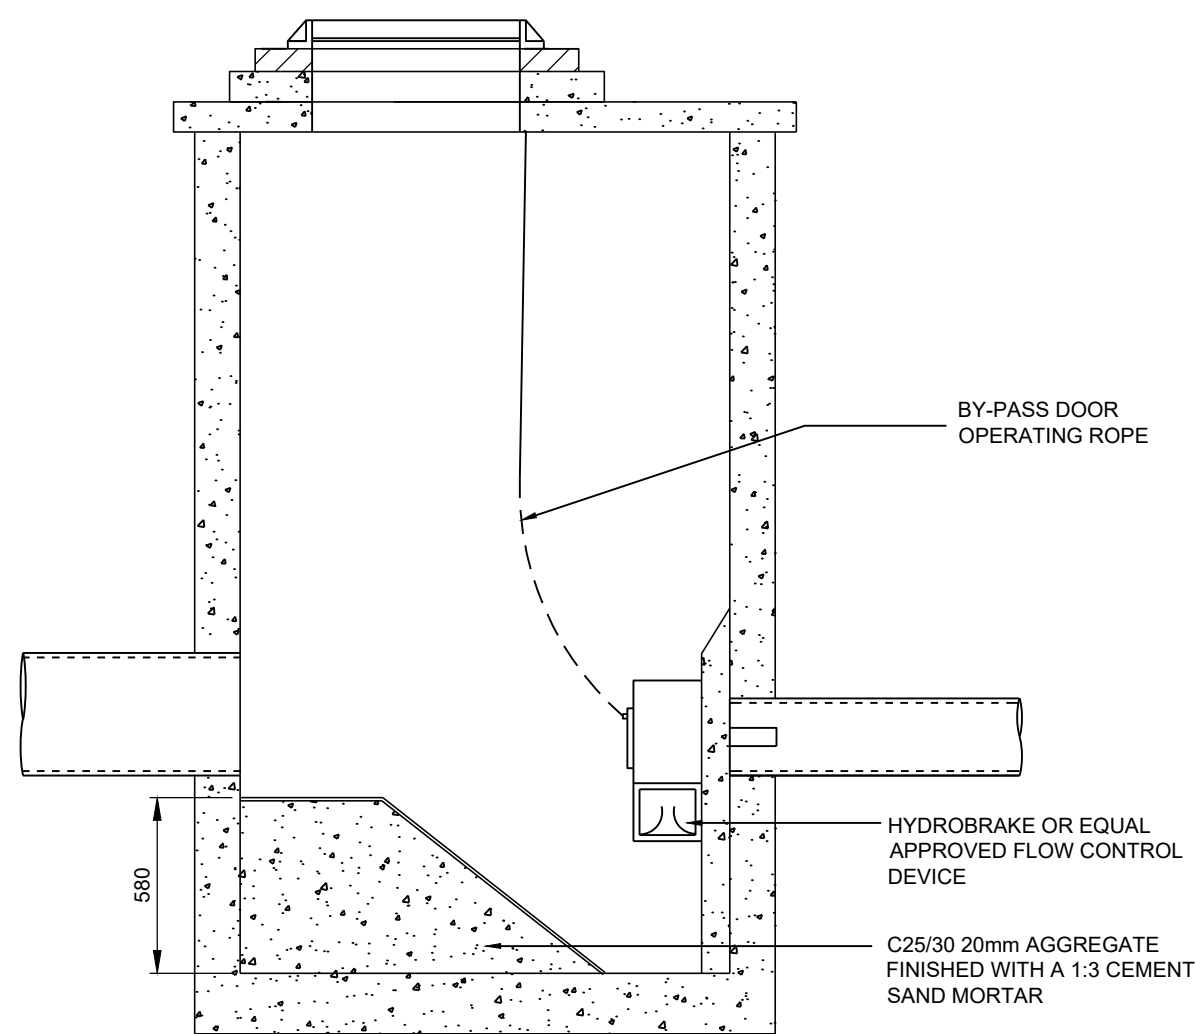


SECTION THROUGH TYPICAL HYDROBRAKE MANHOLE
SCALE 1:25

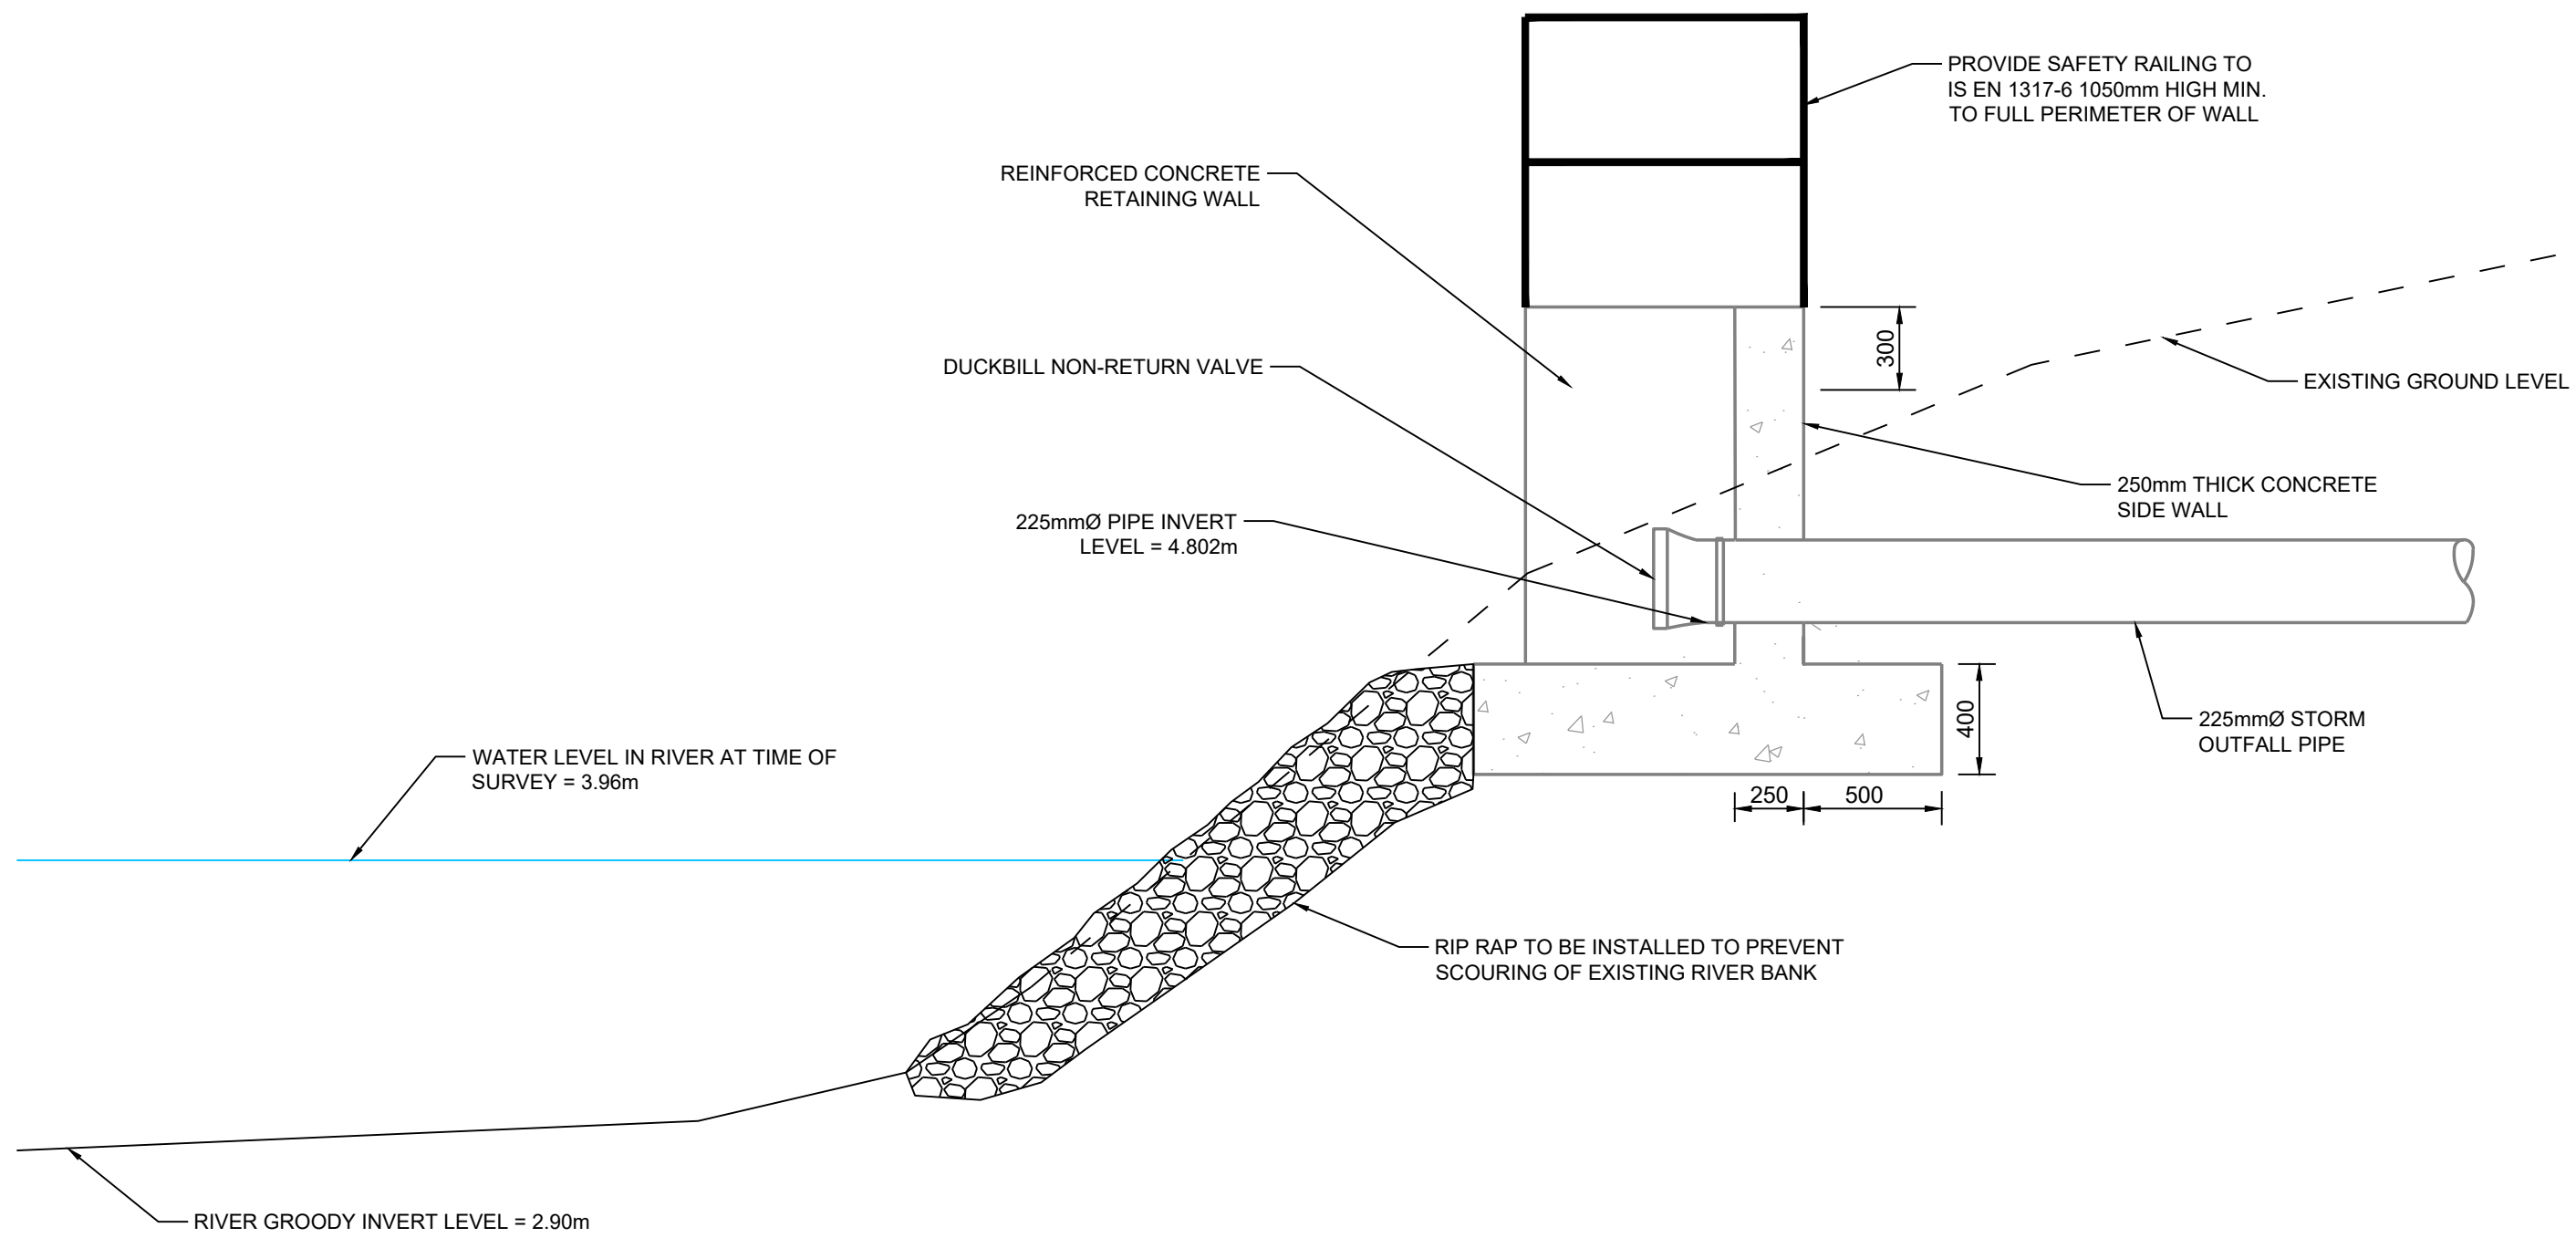


OUTFALL HEADWALL SECTION
SCALE 1:25

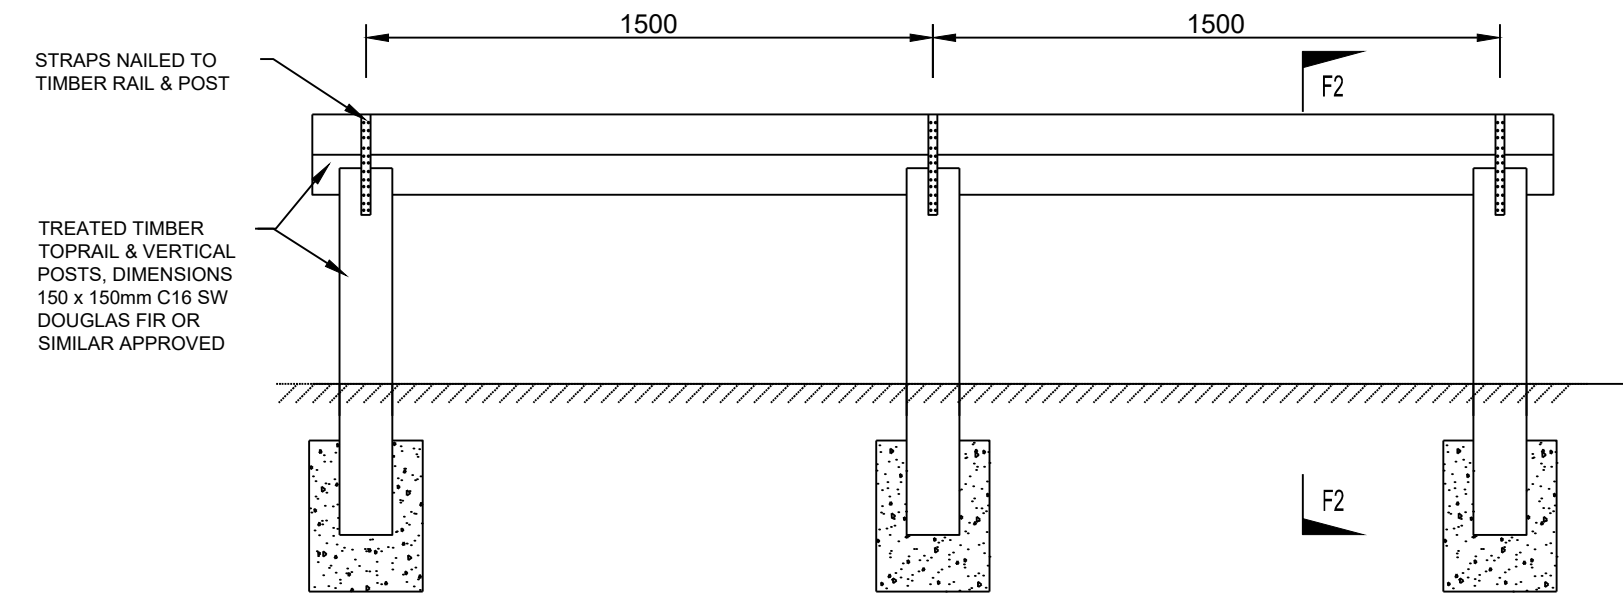


WETLAND TIMBER KNEE FENCE DETAIL
SCALE 1:20

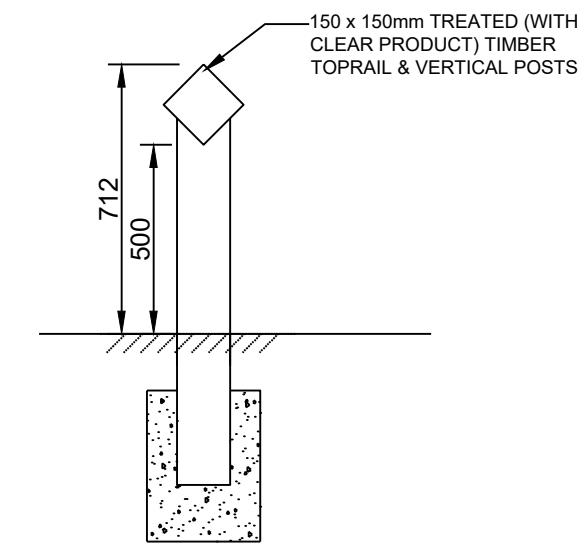

SECTION F2-F2
SCALE 1:20

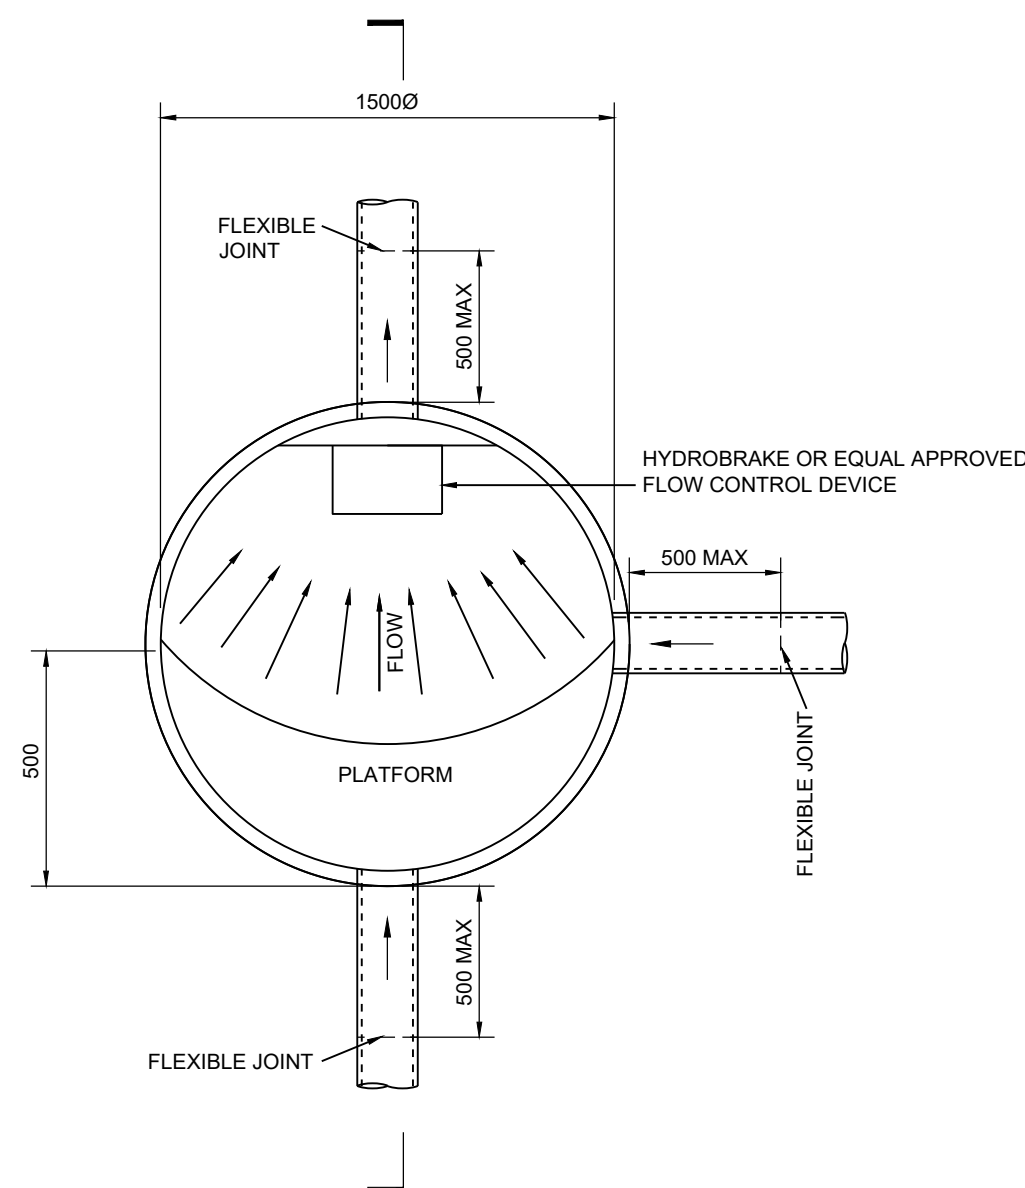

PLAN OF TYPICAL HYDROBRAKE MANHOLE
SCALE 1:25

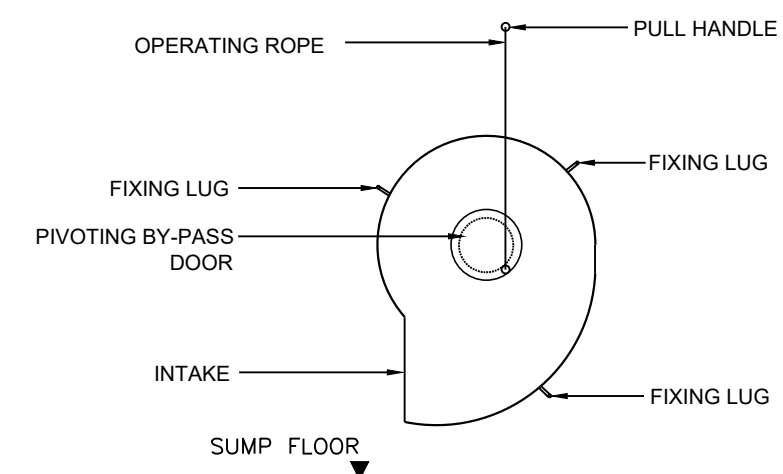

FRONT VIEW OF HYDROBRAKE SHOWING CORRECT ORIENTATION
SCALE 1:25

NOTES

- THIS DRAWING IS TO BE READ IN CONJUNCTION WITH THE SPECIFICATIONS AND ALL RELEVANT ARCHITECTS AND SERVICES ENGINEERS DRAWINGS.
- DO NOT SCALE, USE FIGURED DIMENSIONS ONLY.
- DRAWINGS SHALL BE CHECKED BY CONTRACTOR AND ANY DISCREPANCIES (DIMENSIONS) SHALL BE BROUGHT TO THE ATTENTION OF THE ENGINEER BEFORE WORK IS COMMENCED.

REV	DATE	DESCRIPTION	PC	PC	BL	BL
A	23/01/25	ADDED PERMEABLE PAVING AND KNEE FENCE DETAILS	PC	PC	BL	BL

CLIENT:
TINWAT HOLDINGS LTD. (PART OF WHITEBOX GROUP) IN PARTNERSHIP WITH CLUID HOUSING

ARCHITECT:
FEWER HARRINGTON & PARTNERS
STUDIO 14, THE ATRIUM, MARITANA GATE, CANADA STREET, WATERFORD

GARLAND
DUBLIN LIMERICK WATERFORD INTERNATIONAL
T: +353 1 4964322 T: +353 61 319708 T: +353 51 876511 T: +353 61 319708
E: info@garlandconsultancy.com W: www.garlandconsultancy.com

PROJECT:
MIXED USE DEVELOPMENT AT BALLYGRENNAN, LIMERICK

TITLE:
TYPICAL SURFACE WATER DETAILS

STATUS:
PLANNING APPLICATION

DRAWN: PC	DES. BY: PC
CHK. BY: BL	APP. BY: BL
DATE: 30/09/2024	JOB No.
A1 SCALE: AS SHOWN	W0620
DRG. No.	REV.