




Section A-A | 1:200

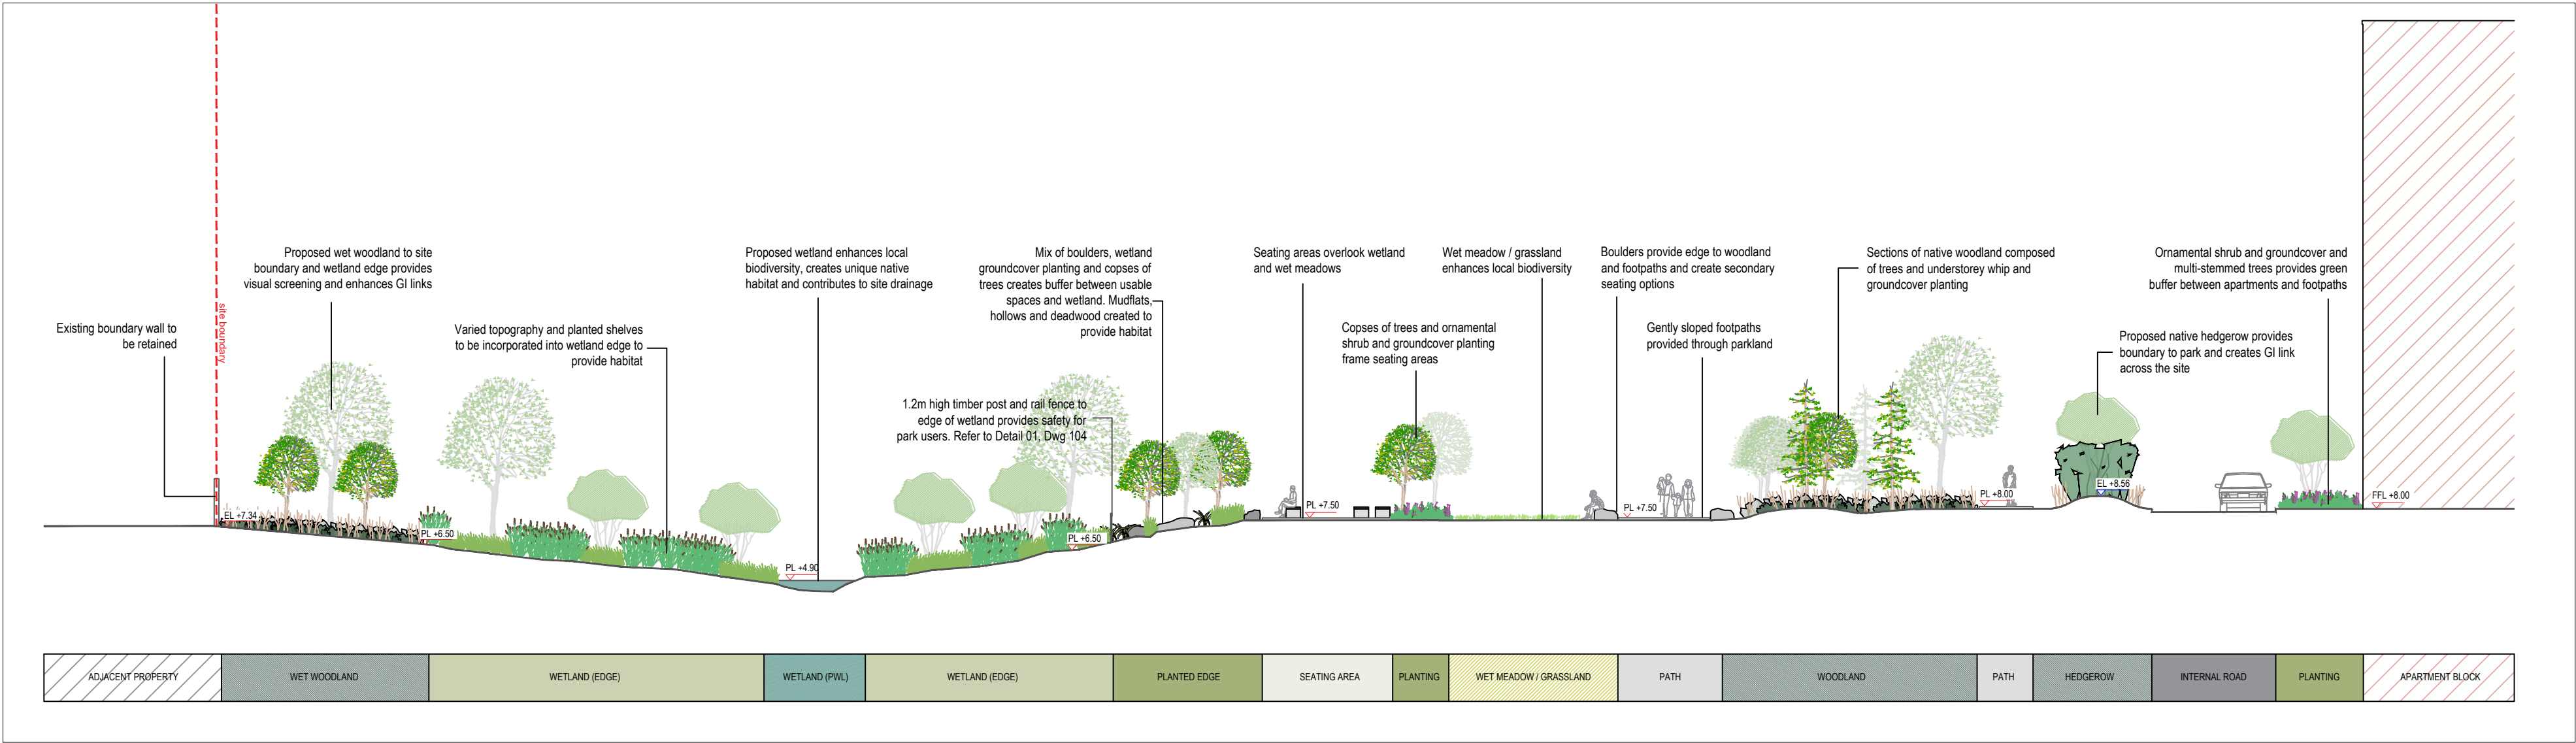

Section B-B | 1:200

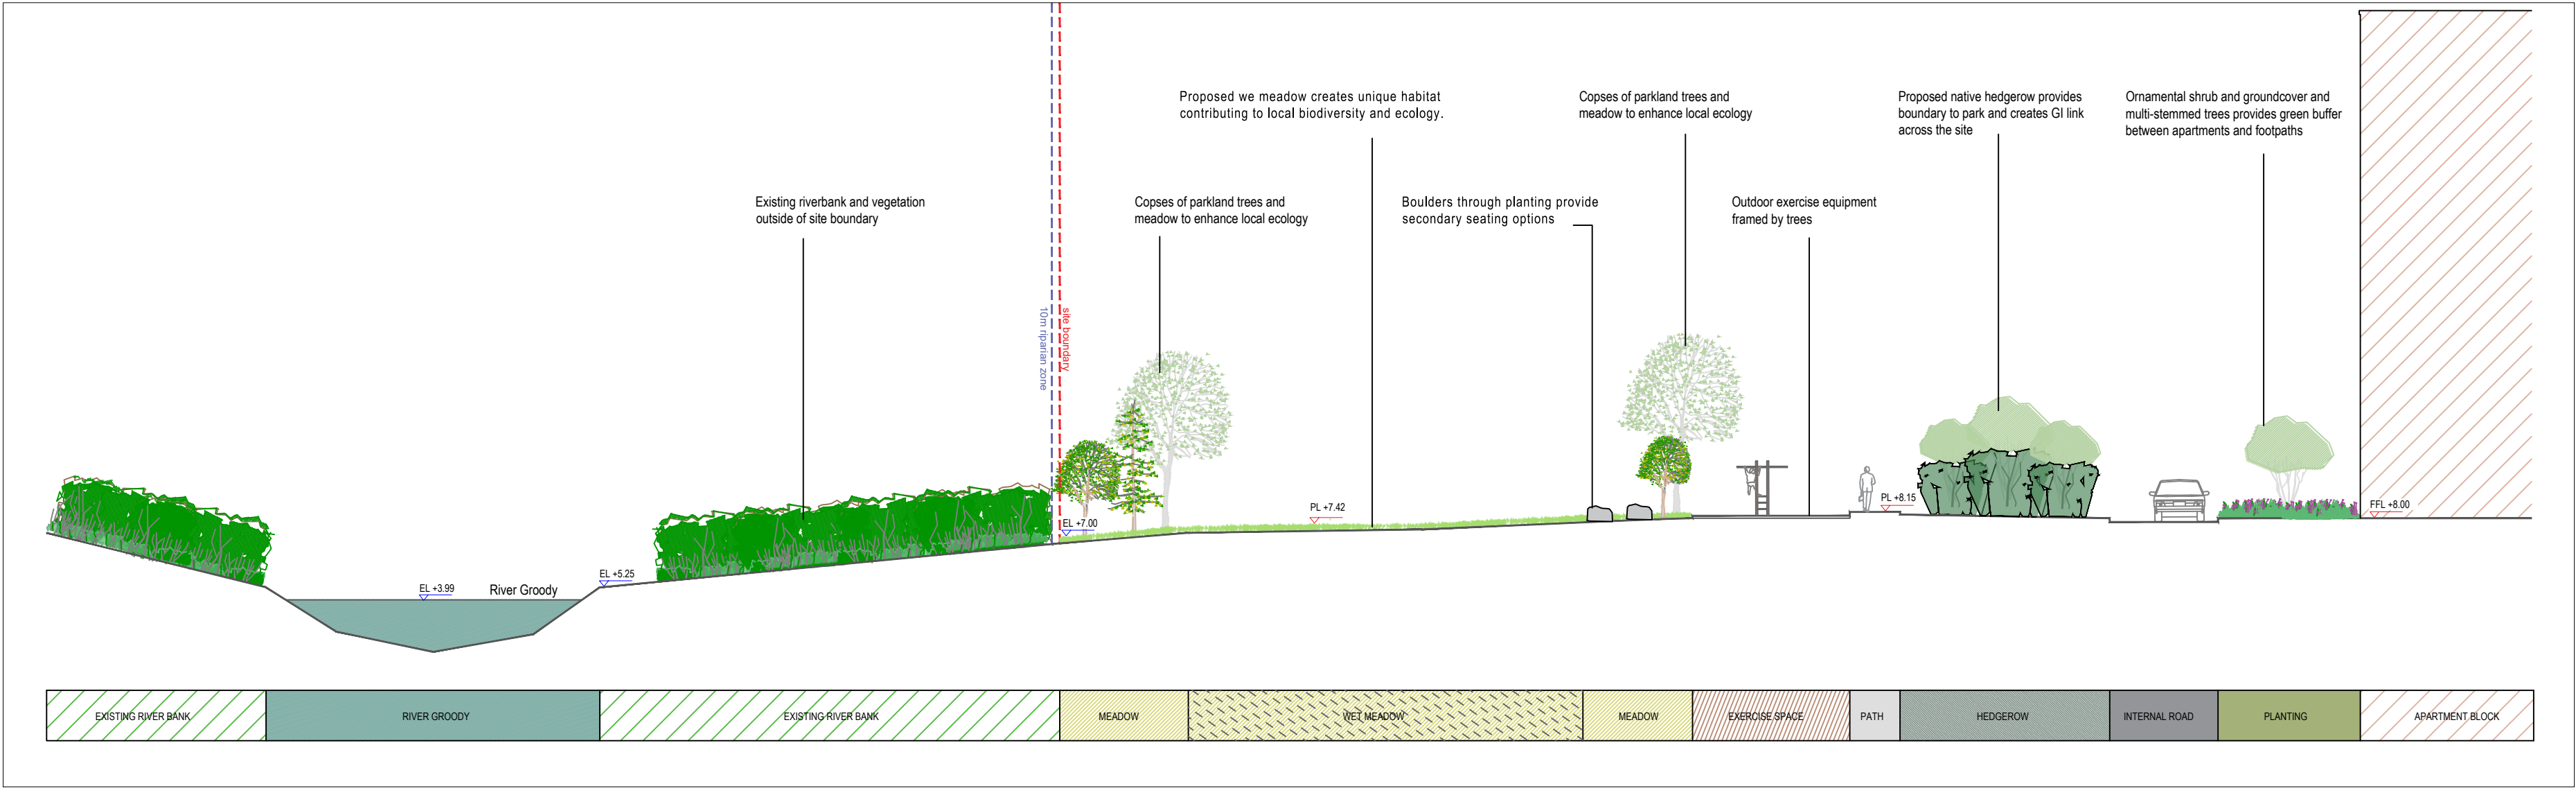

Section C-C | 1:200

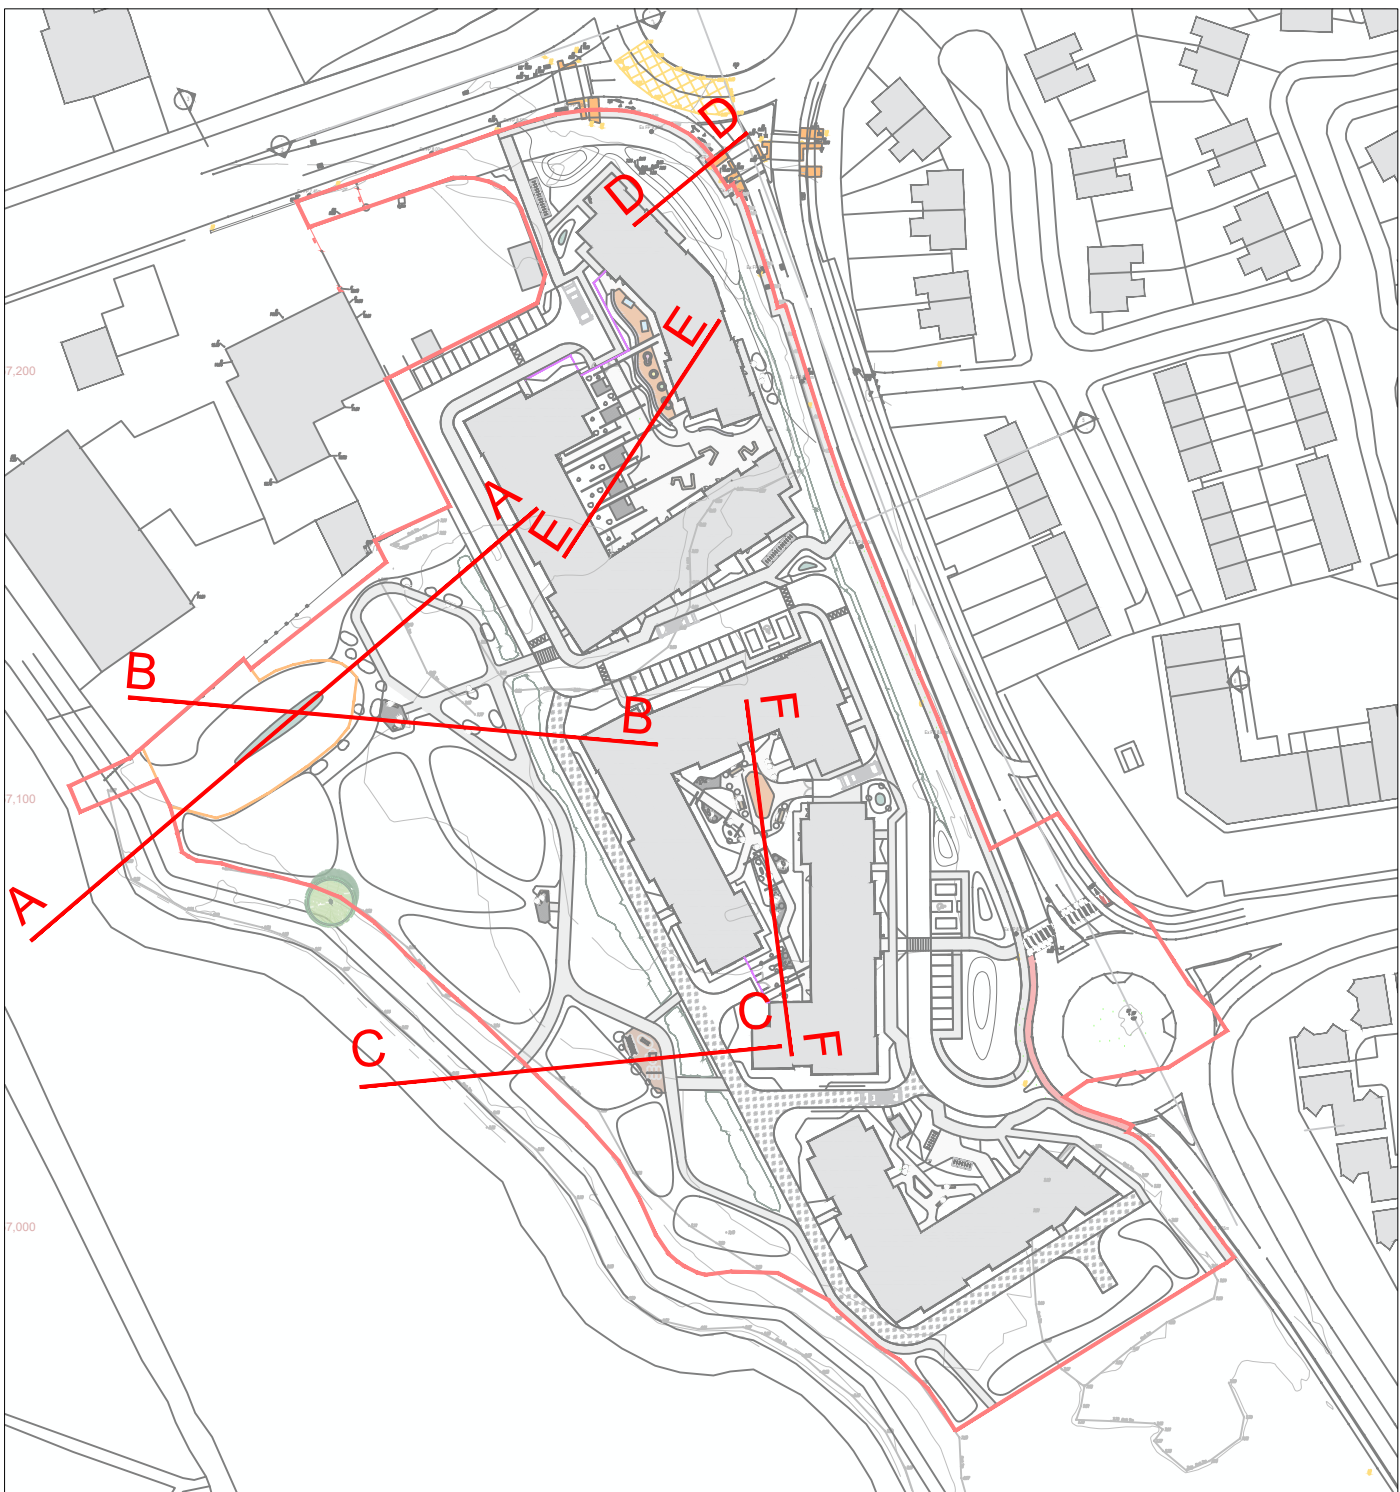

Key Plan | NTS

THIS DRAWING IS COPYRIGHT ©			
notes	DO NOT SCALE	figured dimensions only to be taken from this drawing	
rev	date	drawn	description

j03	Whitebox Student Campus Groody Road, Castletroy, Limerick	Scales	1:200 at A1		Status	Planning			
		Date	29.01.25	On:	JMcC	Off:	MM	Passed:	MM
		Job No.	0527	Drawing No.	103	Rev.			3
d03 Landscape Sections - Part 1		KFla Kennedy Fitzpatrick landscape architecture 4 Main Street Raheny Dublin 5 E: info@kfla.ie W: www.kfla.ie							