

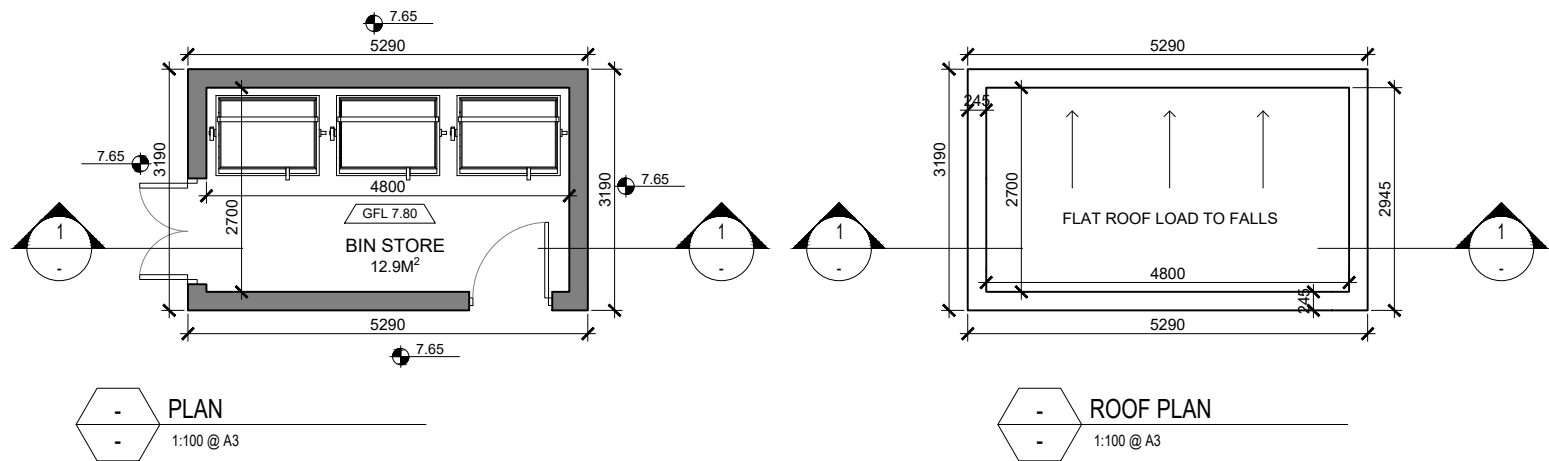



PROPOSED EXTERNAL BIN STORE

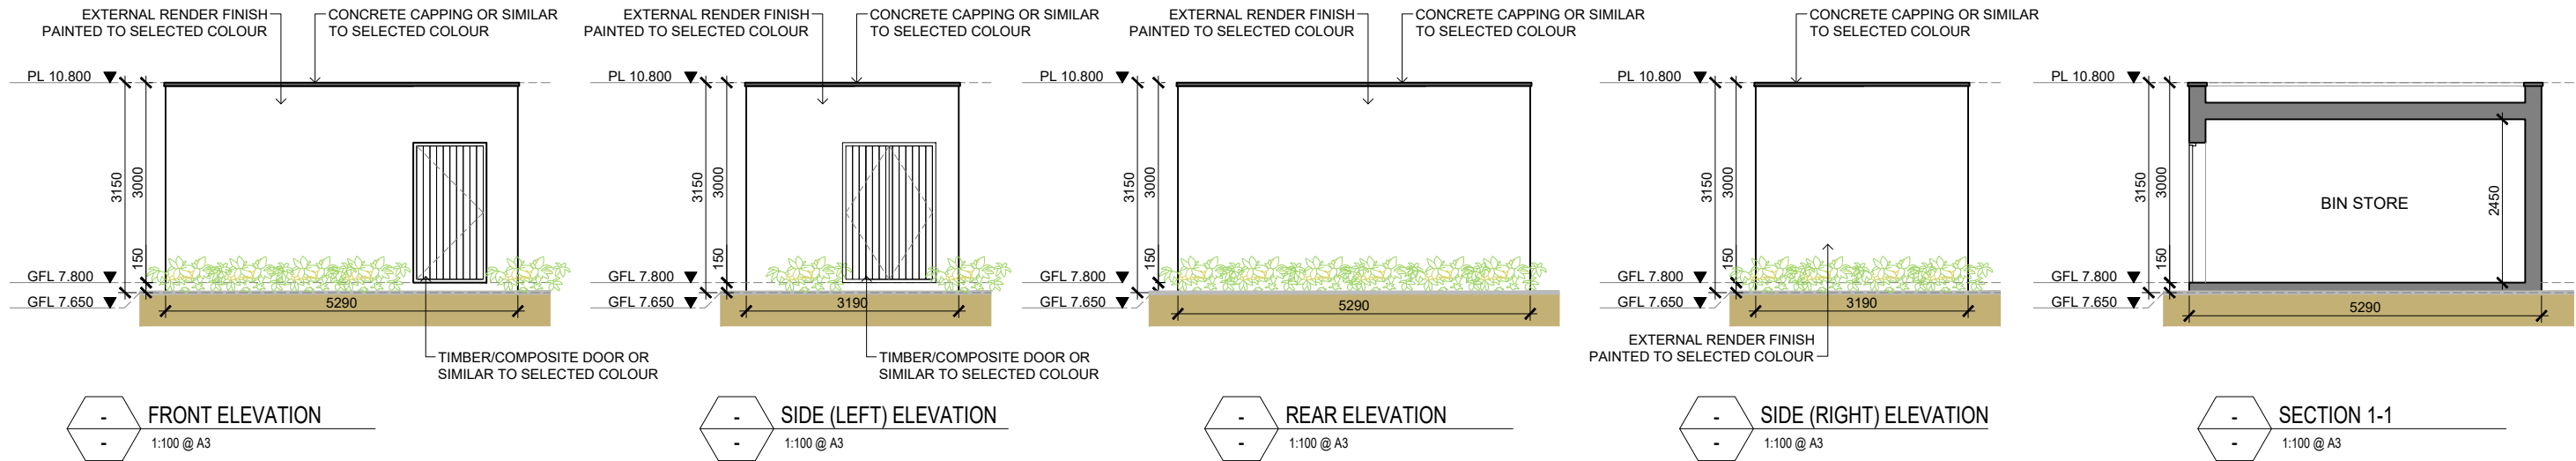


VISITOR EXTERNAL BICYCLE STORAGE DETAILS

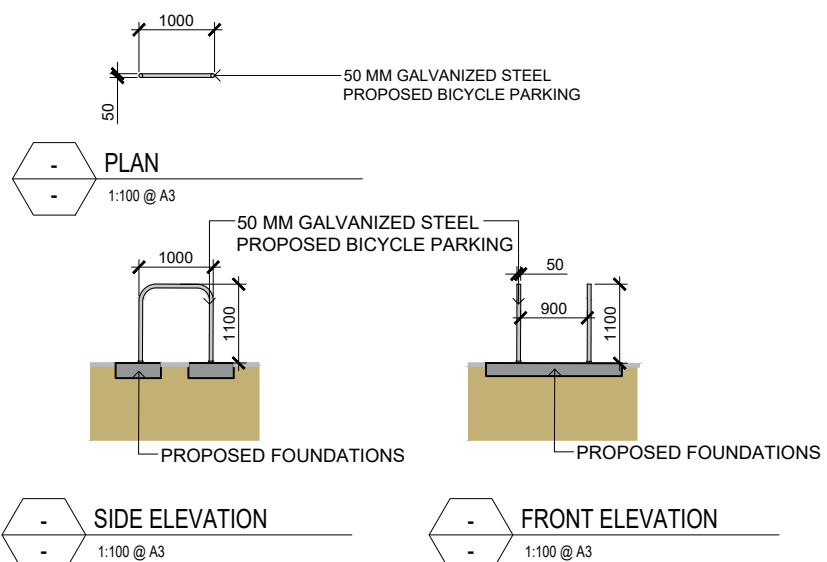

PROPOSED BOUNDARY TYPE 1

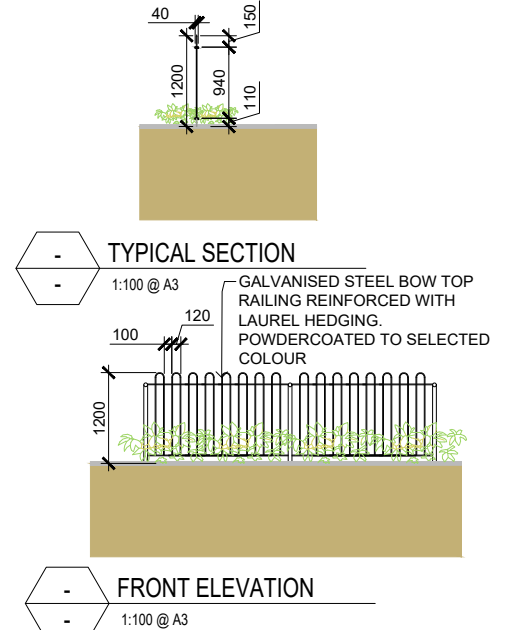

VISITOR EV EXTERNAL BICYCLE STORAGE DETAILS

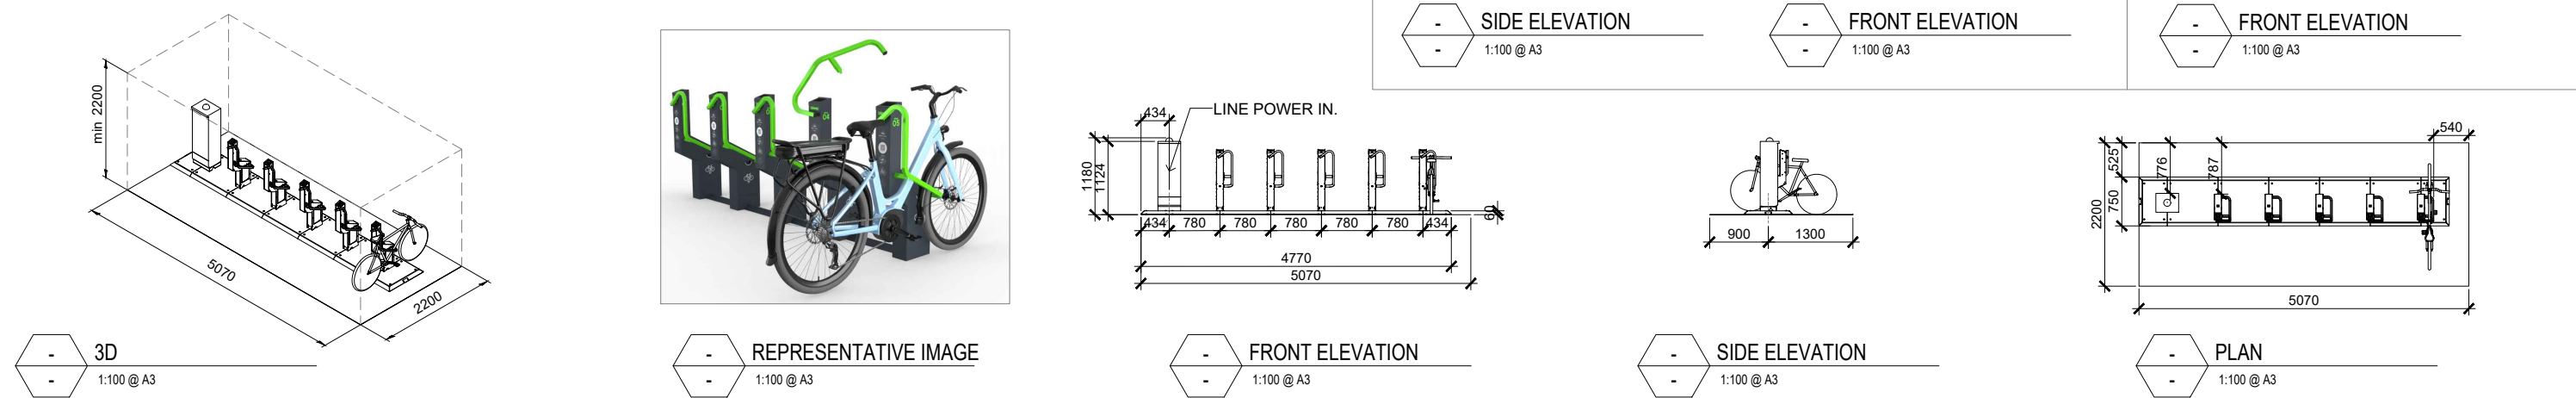

IMPORTANT NOTE:
Work to figured dimensions only - do not scale print. All setting out dimensions to be checked and confirmed on site prior to commencement of work. Any inaccuracies should be brought to the attention of the architect. If in doubt - ask!
All construction methods, materials, services and installations to be in accordance with all Irish Building Regulations and codes of practice at the time of construction. All sub-contractors are ultimately responsible for ensuring compliance with the regulations within their own trade.
This drawing is copyright to Fewer Harrington & Partners.

NOTES
OS MAP REFERENCE INDEX
1:1,000 | 4683-22
1:2,500 | 4683-C
1:1,000 | 4744-02
1:2,500 | 4744-A
NOTE ON LOCATION
PLEASE REFER TO DRAWING NUMBER PP-1.01 FOR LOCATION OF ALL SITE DETAILS

DATE	REVISIONS TO DRAWING	By

DATE	REVISIONS TO DRAWING	By

STAGE
LRD PLANNING

Fewer Harrington & Partners
architects, planners & project managers

Studio 14, The Atrium, Maritana Gate, Canada St., Waterford, Ireland
Tel: +353-51-878891 Fax: +353-51-878878 E-mail: waterford@fh-architects.com

PROJECT
WHITEBOX STUDENT CAMPUS, GROODY ROAD, NEWCASTLE, CASTLETROY LIMERICK FOR GROODY DEVELOPMENTS LTD.

DRAWN	KG	DATE	JAN 2025	CAD	JOB No.
SCALE A1	1:50				23020
SCALE A3	1:100				DWG No.
					PP-1.05