


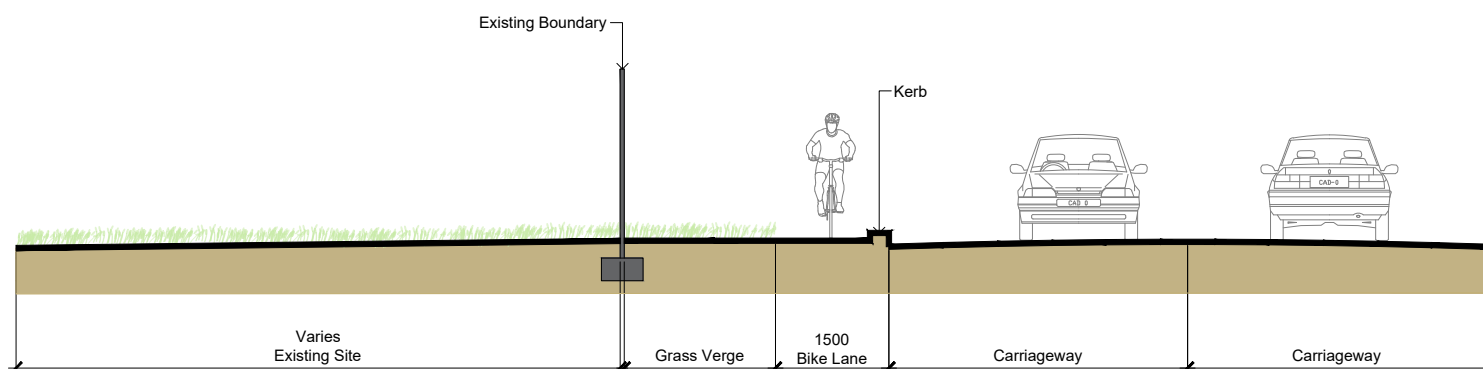


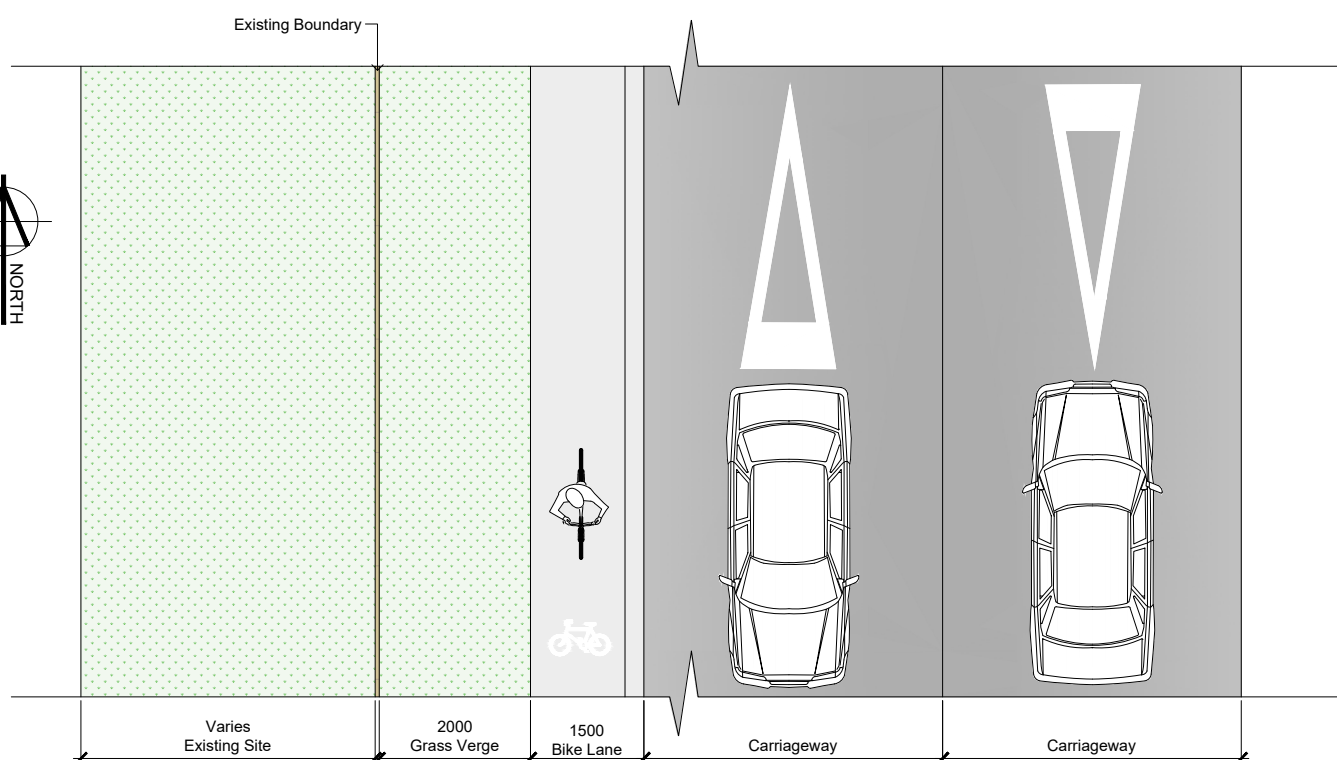


 Existing Section
1:100 @ A3

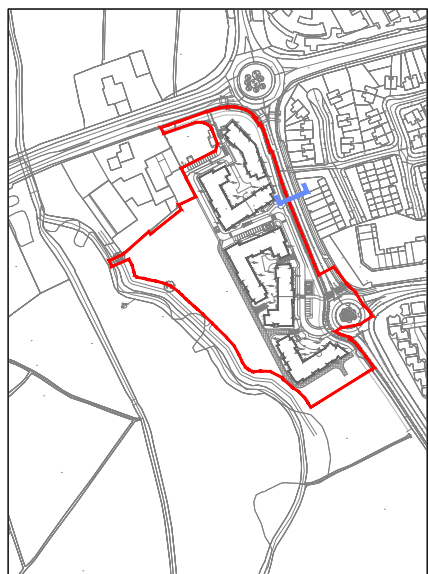

Existing Plan
1:100 @ A3

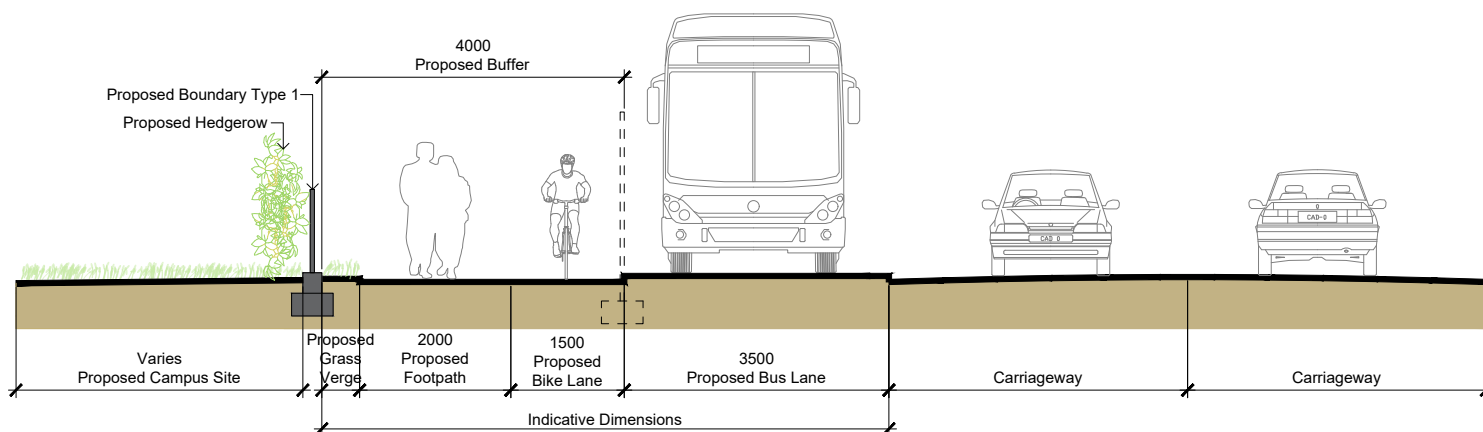

Invisized Future Bus Connects Section

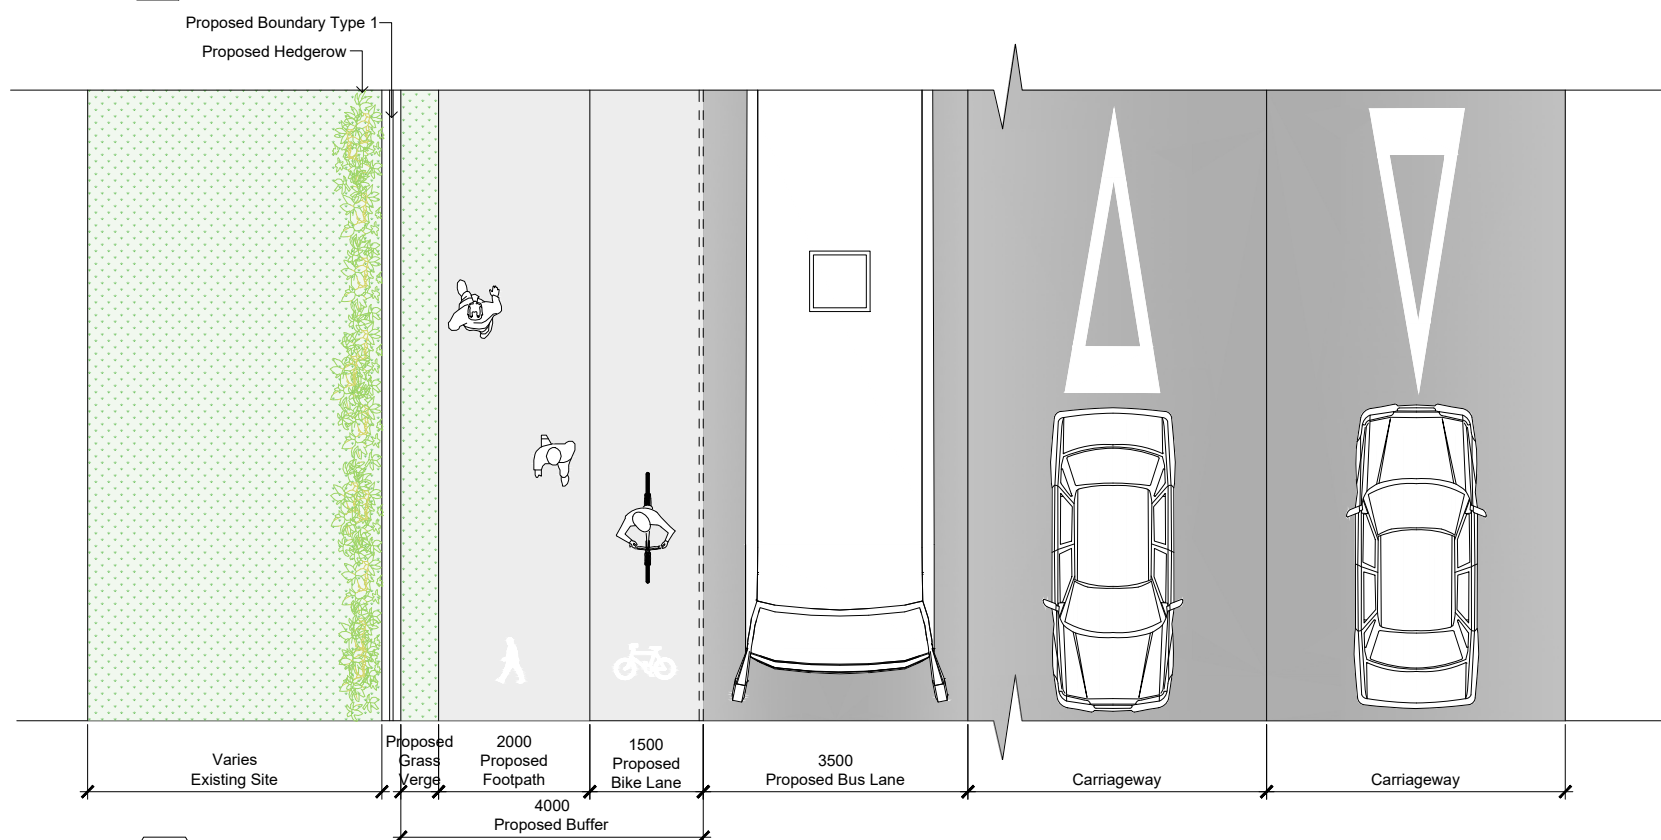

Invisized Future Bus Connects Plan

IMPORTANT NOTE:
Work to figured dimensions only - do not scale print. All setting out dimensions to be checked and confirmed on site prior to commencement of work. Any inaccuracies should be brought to the attention of the architect. If in doubt - ask!
All construction methods, materials, services and installations to be in accordance with all Irish Building Regulations and codes of practice at the time of construction. All sub-contractors are ultimately responsible for ensuring compliance with the regulations within their own trade.
This drawing is copyright to Fewer Harrington & Partners.

[illegible]

STAGE D PLANNING

 Fewer Harrington & Partners
architects, planners + project managers

Studio 14, The Atrium, Maritana Gate, Canada St., Waterford, Ireland
Tel. +353-51-876991 Fax +353-51-876676 E-mail. waterford@hp-architects.com

DRAWING PROPOSED GROODY ROAD CONDITIONS

PROJECT
WHITEBOX STUDENT CAMPUS, GROODY
ROAD, NEWCASTLE, CASTLETROY
LIMERICK FOR GROODY DEVELOPMENTS LTD.

DRAWN	DATE
KG	JAN 2025

SCALE A1
1:50

SCALE A3
1:100

CAD:
JOB No.
23020
DWG No.
PP-1.07