



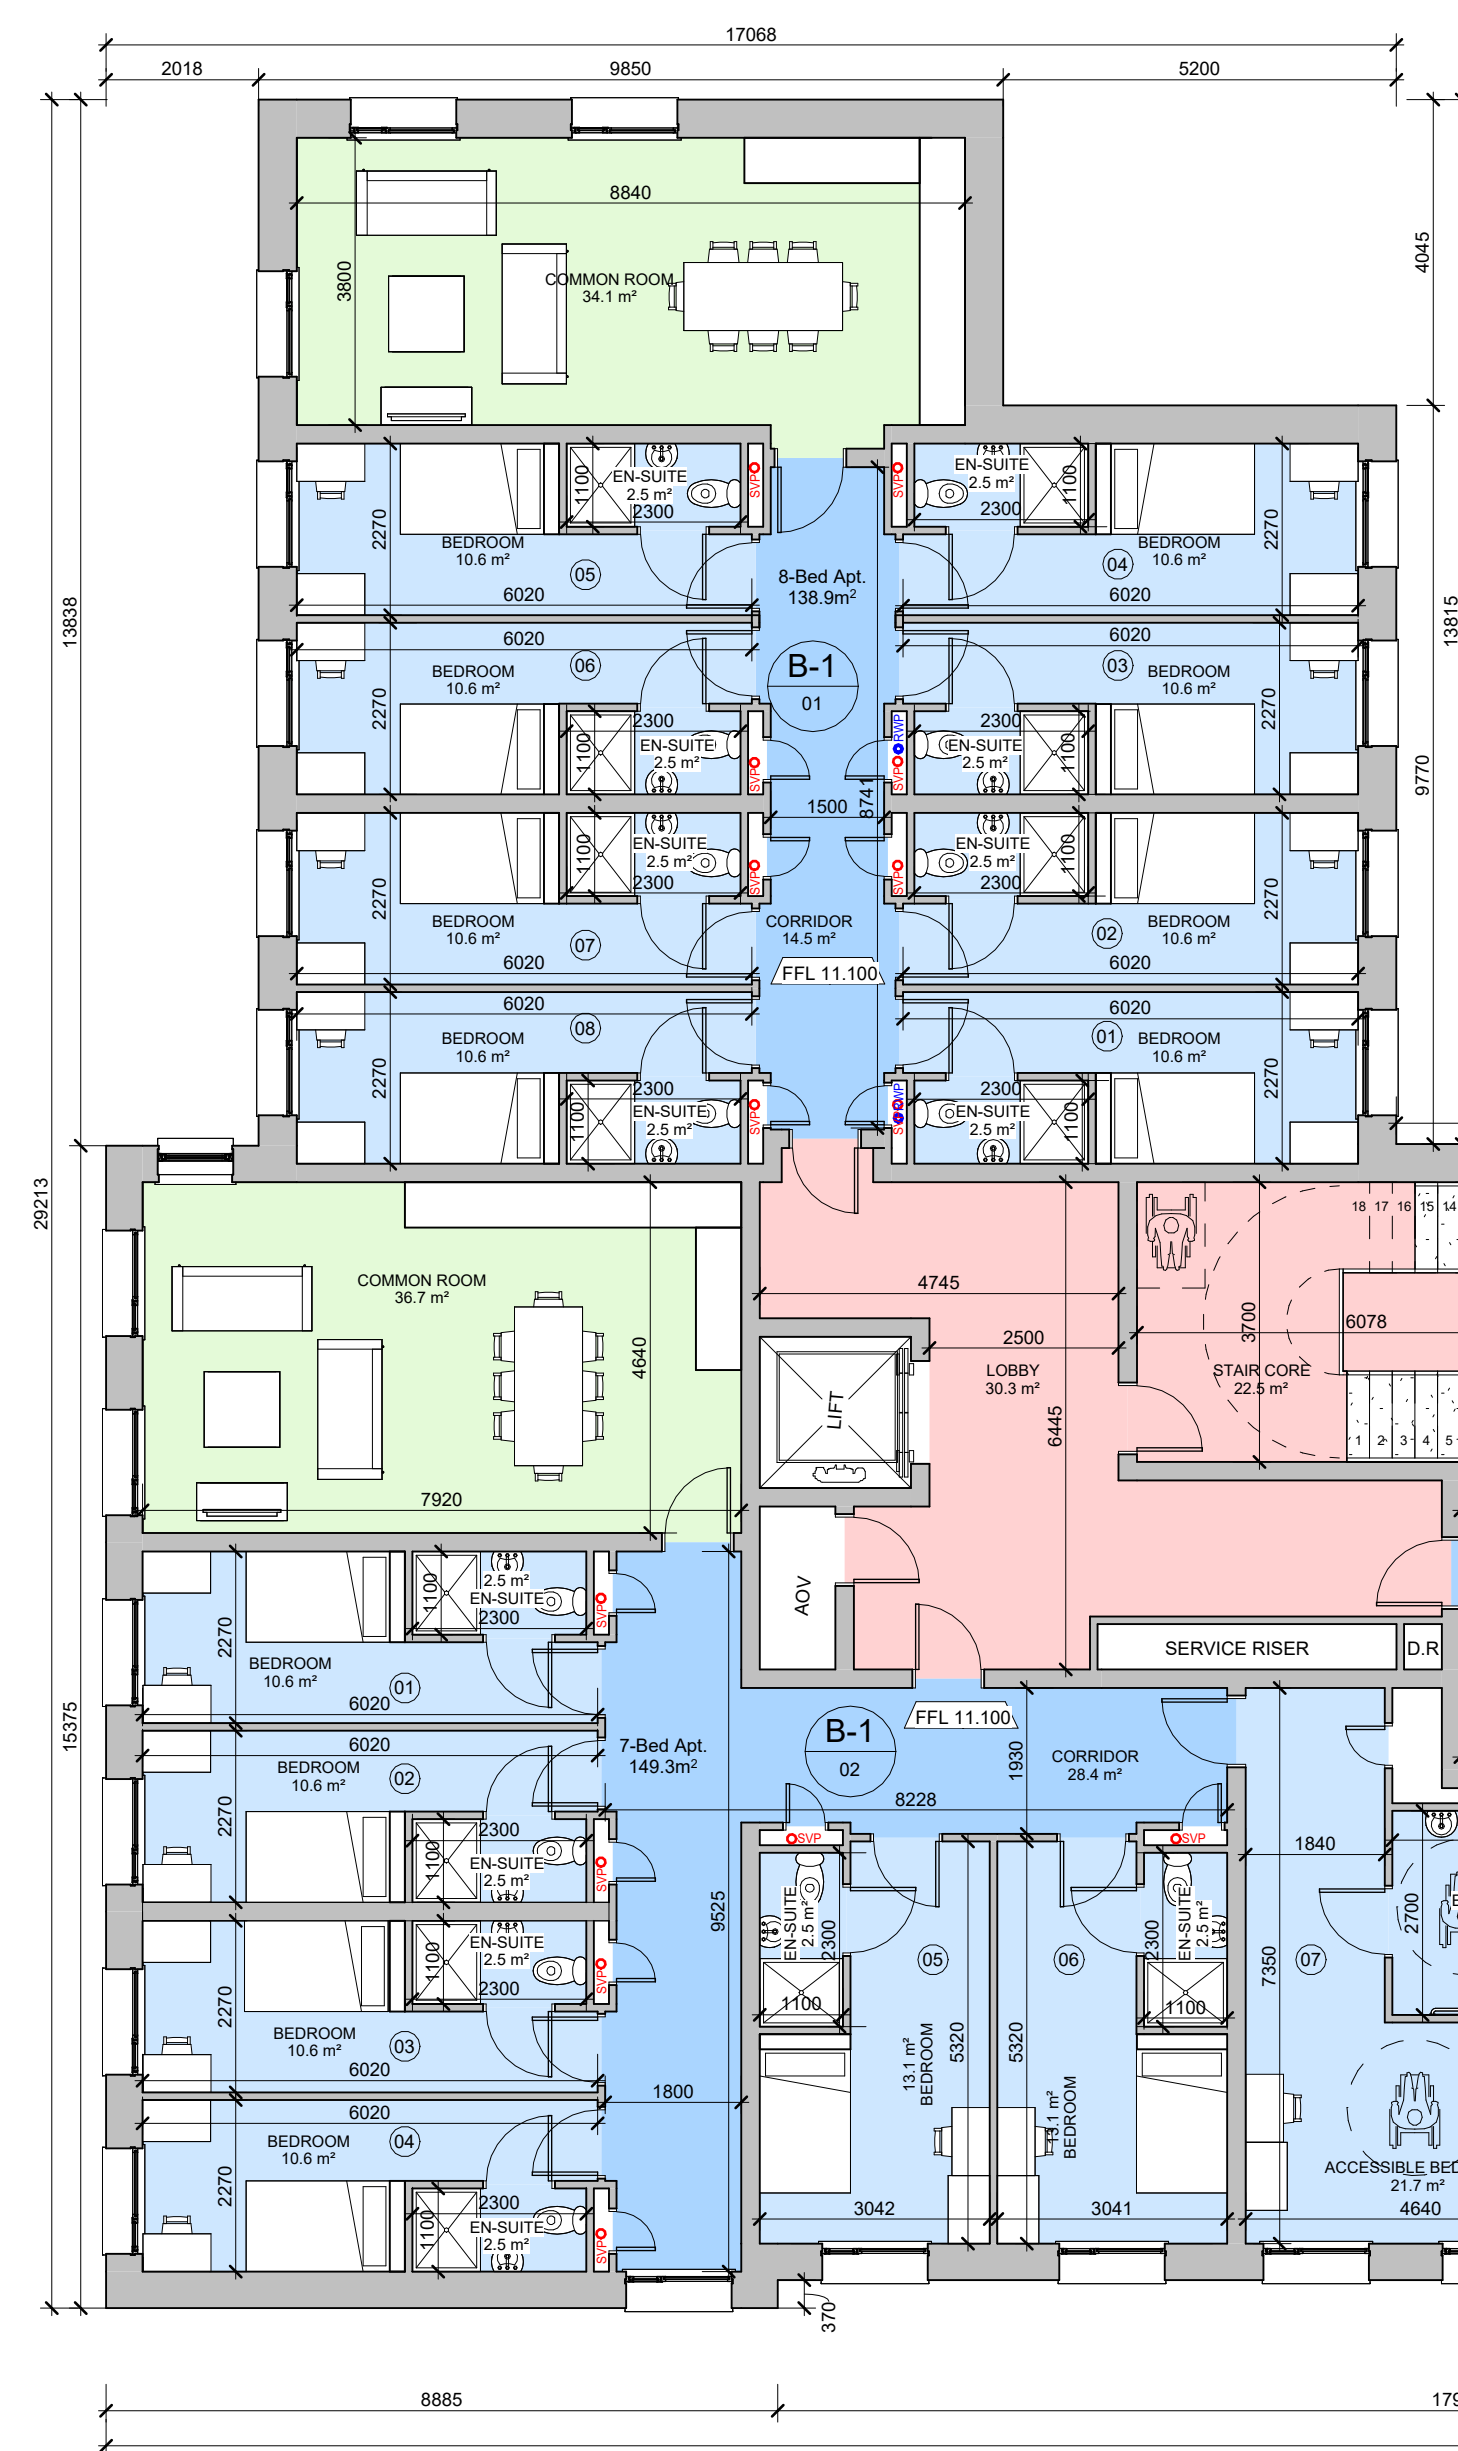

1 1ST FLOOR
Scale @ A0: 1 : 100

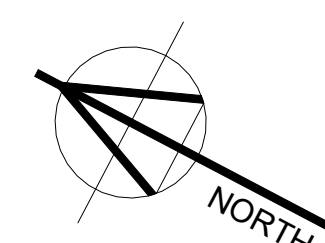

SIDE (SOUTH-WEST) ELEVATION

IMPORTANT NOTE:
Work to figured dimensions only - do not scale print. All setting out dimensions to be checked and confirmed on site prior to commencement of work. Any inaccuracies should be brought to the attention of the architect. If in doubt - ask! All construction methods, materials, services and installations to be in accordance with all Irish Building Regulations and codes of practice at the time of construction. All sub-contractors are ultimately responsible for ensuring compliance with the regulations within their own trade.
This drawing is copyright to Fewer Harrington & Partners.

NOTES

OS MAP REFERENCE INDEX	NOTE ON DRAINAGE
1:1,000 4683-22	PLEASE REFER TO ENGINEER
1:2,500 4683-C	DRAWINGS FOR ALL FOUL
1:1,000 4744-C2	SURFACE AND WATERMAIN
1:2,500 4744-A	INFORMATION

NOTE ON LOCATION
PLEASE REFER TO
DRAWING PP-1.01 FOR
LOCATION OF THIS BLOCK

[illegible]STAGE
I RD PLANNING