


3 COURTYARD NORTH-EAST ELEVATION
Scale @ A0: 1:100

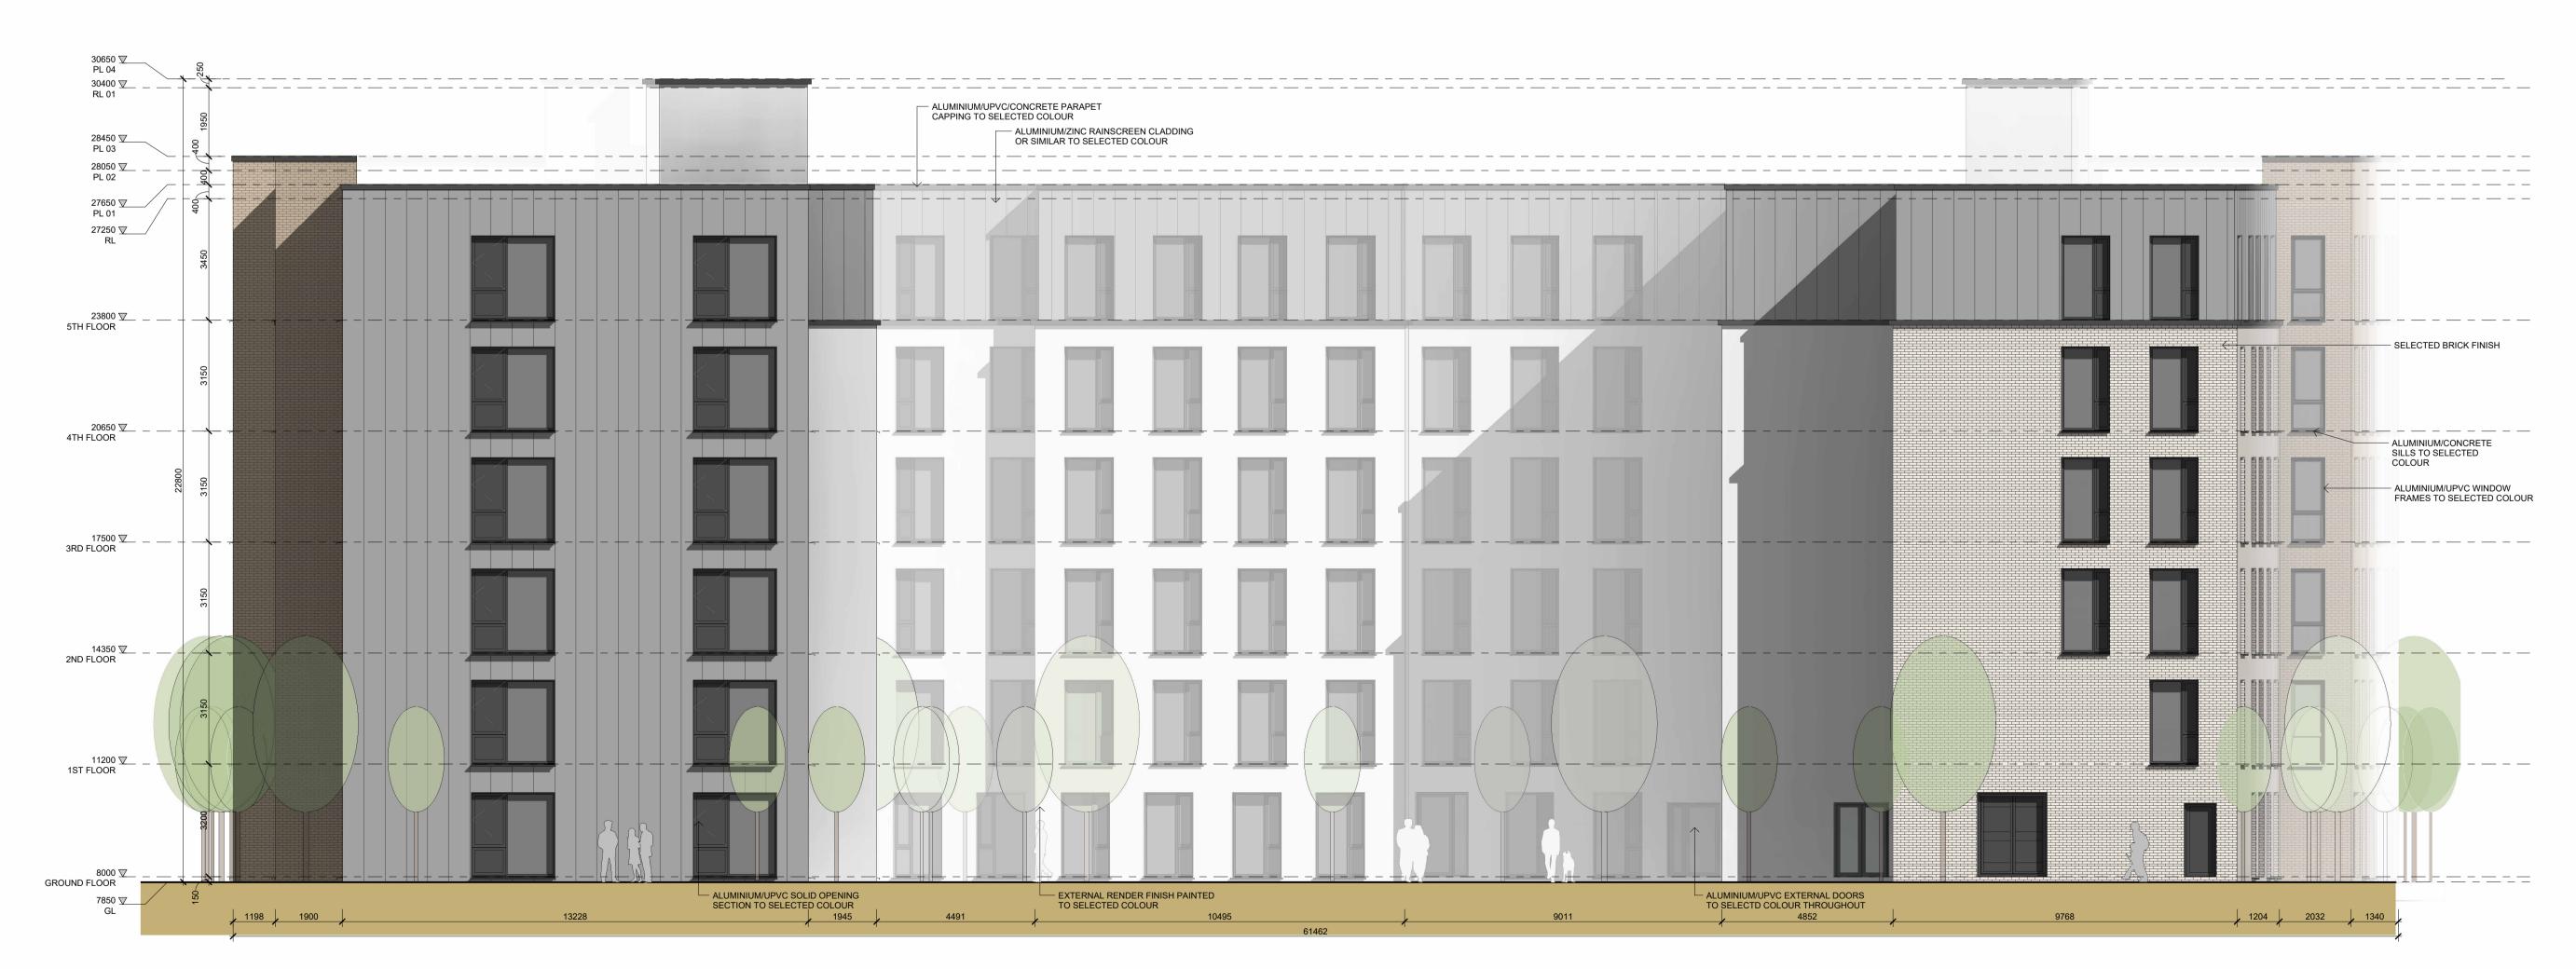

1 COURTYARD SOUTH-EAST ELEVATION Scale @ A0: 1:100



2 SIDE (SOUTH-EAST) ELEVATION
Scale @ A0: 1:100

IMPORTANT NOTE; PROJECT Work to figured dimensions only - do not scale print. All setting out dimensions to be checked and confirmed on site prior to WHITEBOX STUDENT CAMPUS Fewer Harrington & Partners architects, planners + project managers commencement of work. Any inaccuracies should be brought to
 OS MAP REFERENCE INDEX
 NOTE ON DRAINAGE

 1:1,000 | 4683-22
 PLEASE REFER TO ENGINEER

 1:2,500 | 4683-C
 DRAWINGS FOR ALL FOUL,

 1:1,000 | 4744-02
 SURFACE AND WATERMAIN

 1:2,500 | 4744-A
 INFORMATION
 GROODY ROAD, NEWCASTLE, CASTLETROY, the attention of the architect. If in doubt - ask! All construction methods, materials, services and installations to be in LIMERICK FOR GROODY DEVELOPMENTS LTD accordance with all Irish Building Regulations and codes of practice at the time of construction. All sub-contractors are Studio 14, The Atrium, Maritana Gate, Canada St., Waterford, Ireland LRD PLANNING ultimately responsible for ensuring compliance with the WW JAN 2025 NOTE ON LOCATION
PLEASE REFER TO
DRAWING PP-1.01 FOR
LOCATION OF THIS BLOCK Tel.+353-51-876991 Fax.+353-51-878676 E-mail. waterford@fhp-architects.com regulations within their own trade.
This drawing is copyright to Fewer Harrington & Partners. 3CALE @ A1 1 : 100 23020 DRAWING BLOCK C SCALE @ A3 1:200 PP-4.09 PROPOSED ELEVATIONS & SECTIONS PAGE 2 OF 2 DATE REV. NO. DESCRIPTION