



PROPOSED MATERIAL PALETTE

Whitebox Student Campus, Groody Road, Newcastle, Castletroy, Limerick

Jan 2025

LRD Application

Job No.: 23020

FEWER HARRINGTON
& PARTNERS MULTIDISCIPLINARY
ARCHITECTURE

Block A



1. Selected Brick Finish
(Colour to be selected)



2. Selected Brick Finish
(Colour to be selected)



3. Render Painted White



4. Window Frame to
selected colour




5. Spandrel Panel



6. Alluminium Parapet Cladding




7. Alluminum Rainscreen Cladding

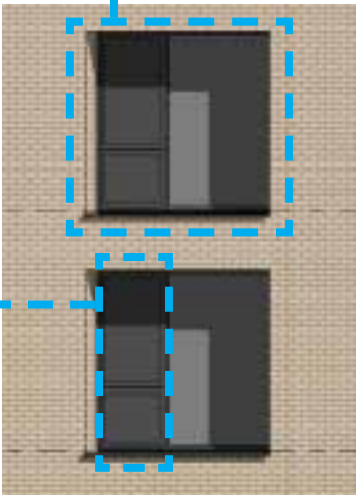

Please refer to Building Elevations for material reference

Block B

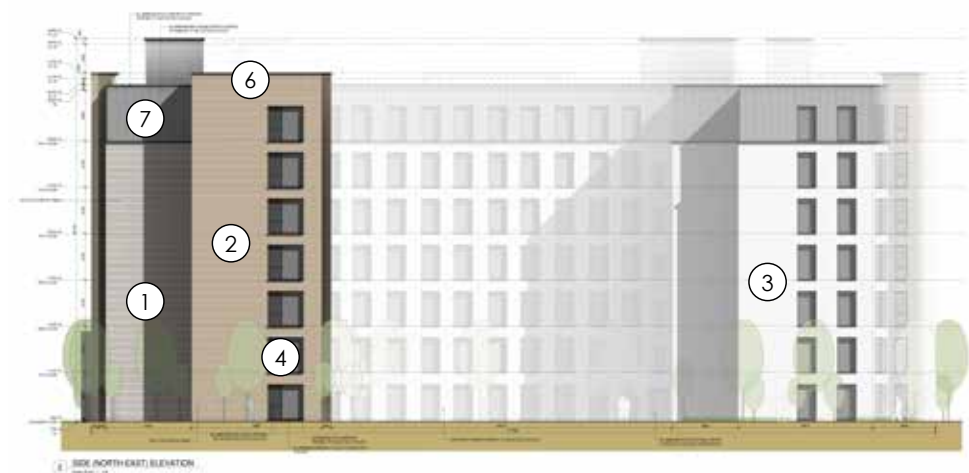

1. Selected Brick Finish
(Colour to be selected)



2. Selected Brick Finish
(Colour to be selected)




3. Render Painted White



4. Window Frame to
selected colour



5. Spandrel Panel

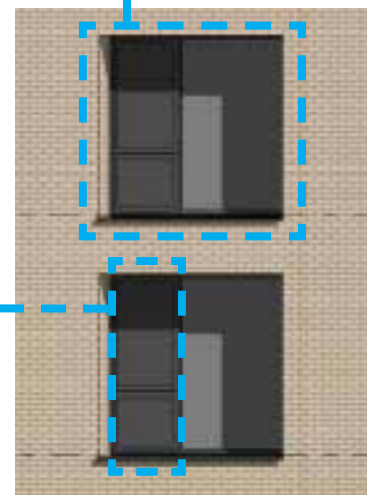


6. Alluminium Parapet Cladding



7. Alluminum Rainscreen Cladding

Please refer to Building Elevations for material reference

Block B

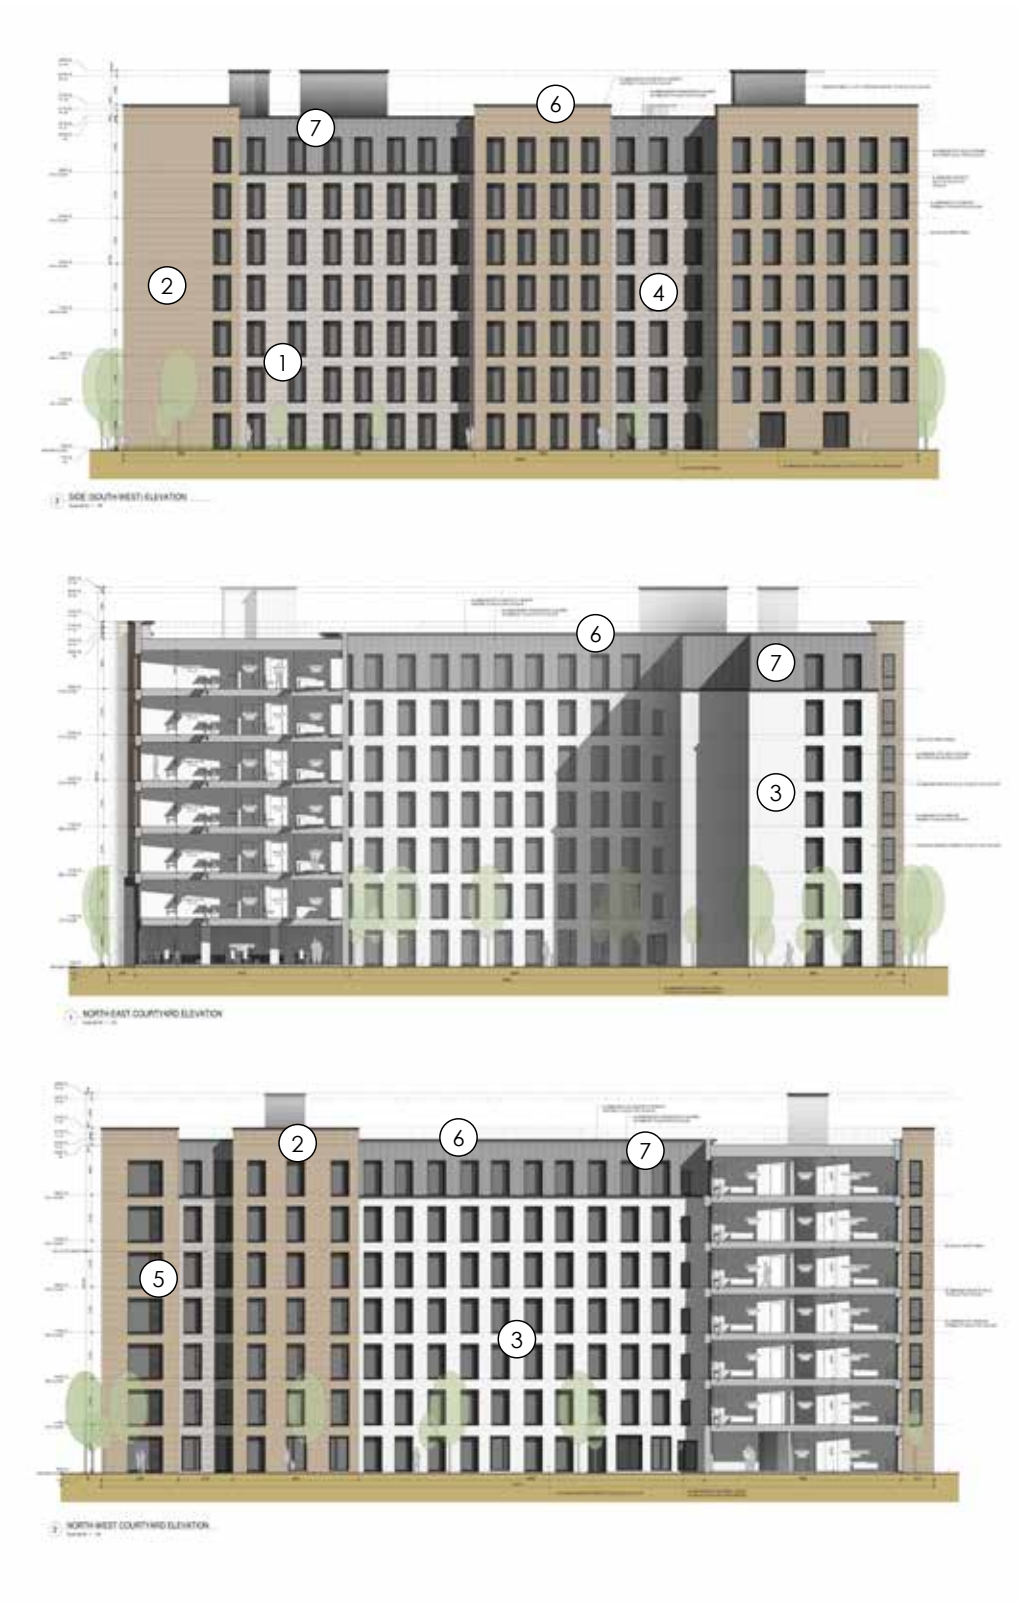

1. Selected Brick Finish
(Colour to be selected)



2. Selected Brick Finish
(Colour to be selected)



3. Render Painted White



4. Window Frame to
selected colour




5. Spandrel Panel



6. Alluminium Parapet Cladding



7. Alluminum Rainscreen Cladding

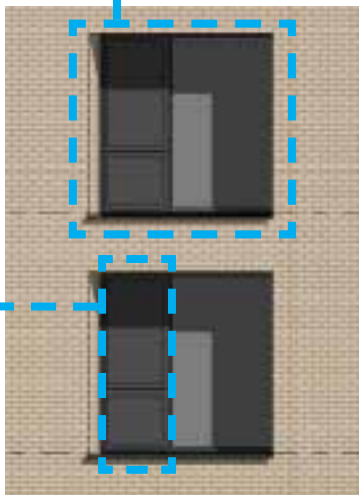

Please refer to Building Elevations for material reference

Block C



1. Selected Brick Finish
(Colour to be selected)



2. Selected Brick Finish
(Colour to be selected)




3. Render Painted White



4. Window Frame to se-
lected colour



5. Spandrel Panel

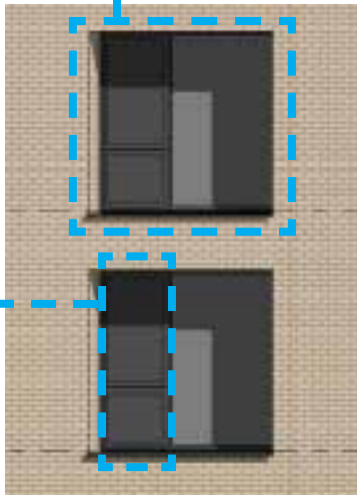




6. Alluminium Parapet Cladding



7. Alluminum Rainscreen Cladding

Please refer to Building Elevations for material reference

Block C

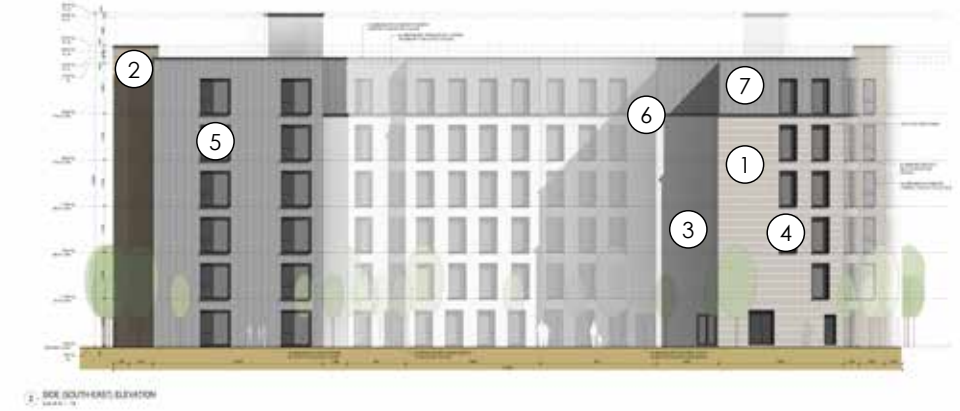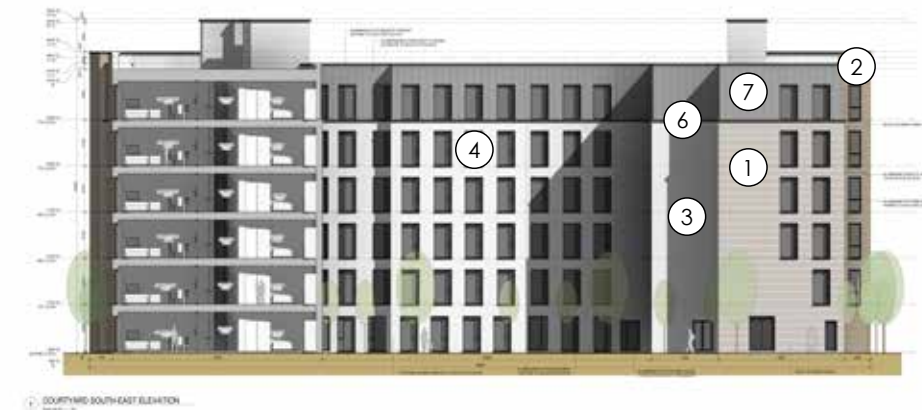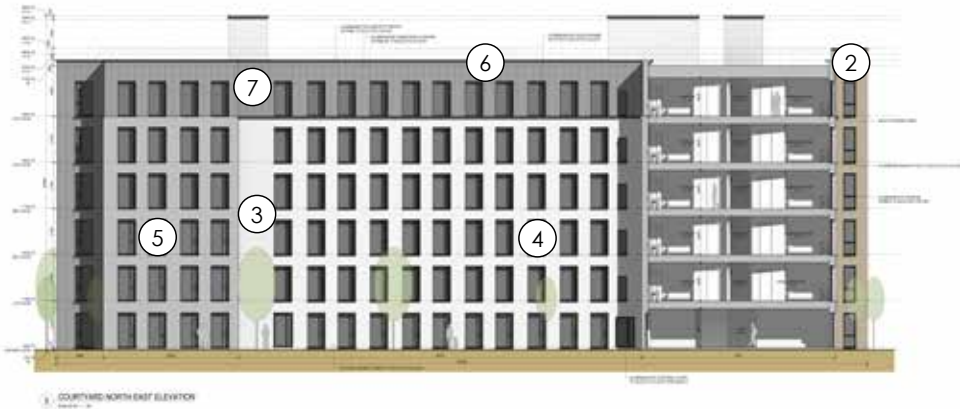

1. Selected Brick Finish
(Colour to be selected)



2. Selected Brick Finish
(Colour to be selected)




3. Render Painted White



4. Window Frame to
selected colour



5. Spandrel Panel

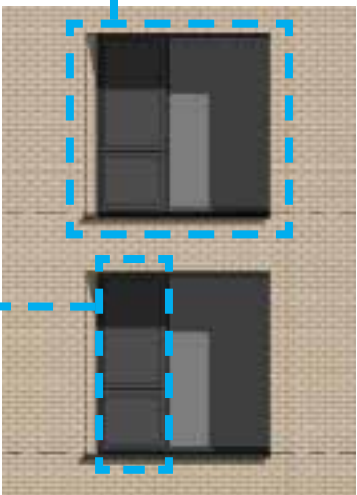


6. Alluminium Parapet Cladding



7. Alluminum Rainscreen Cladding

Please refer to Building Elevations for material reference

Block D

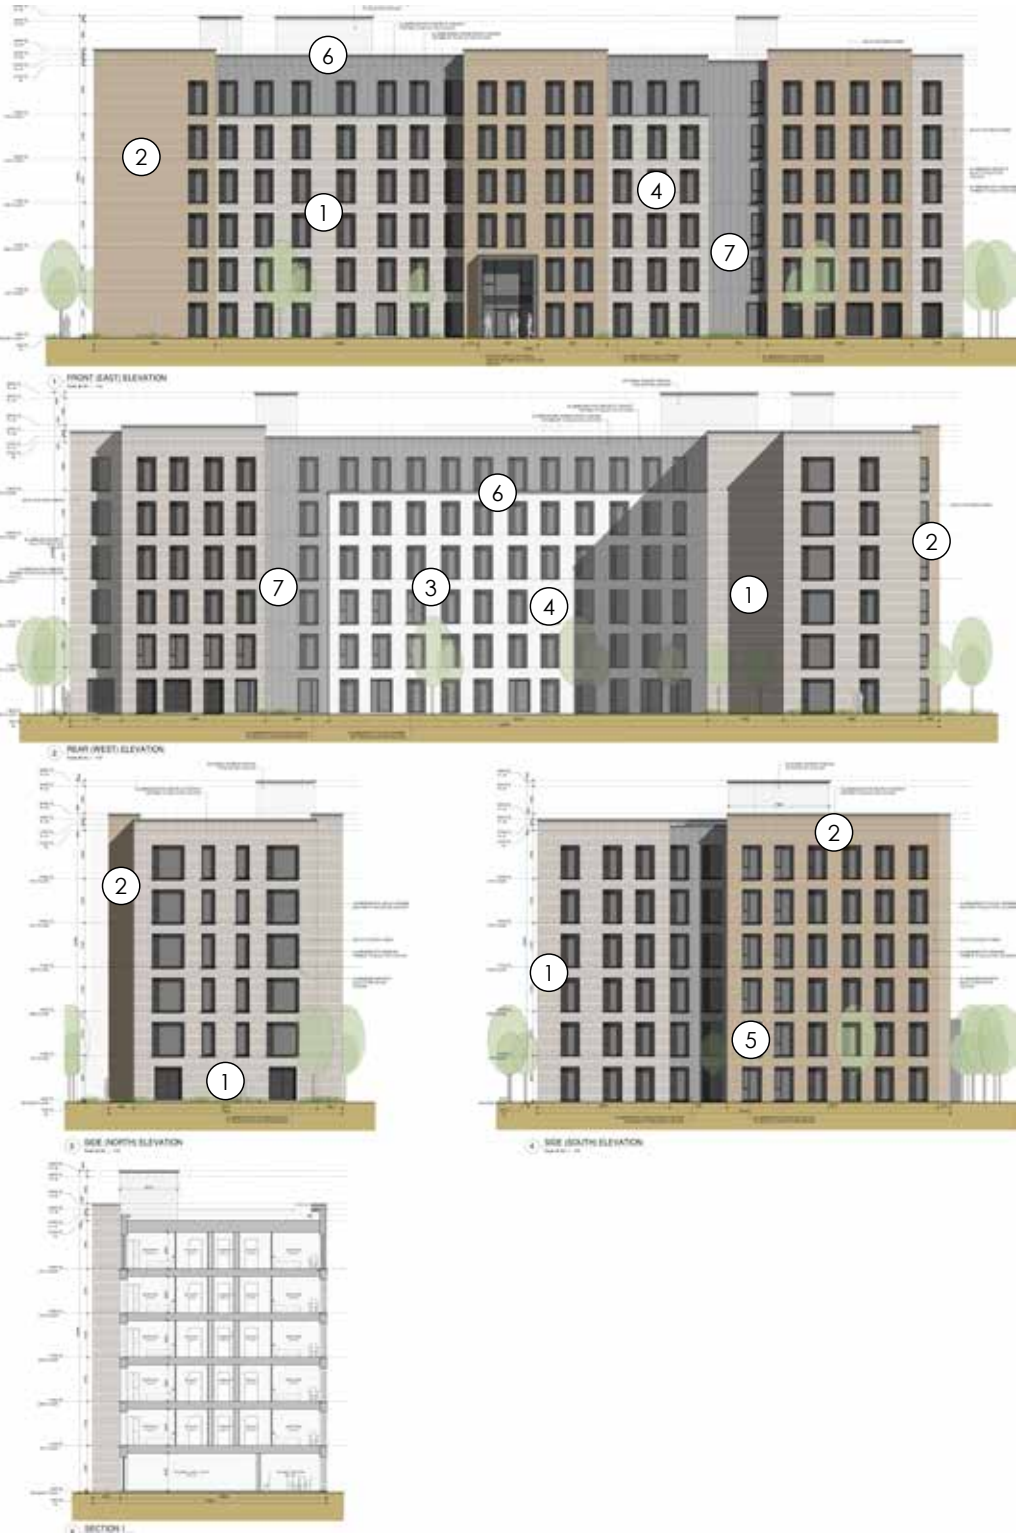

1. Selected Brick Finish
(Colour to be selected)



2. Selected Brick Finish
(Colour to be selected)



3. Render Painted White



4. Window Frame to
selected colour




5. Spandrel Panel



6. Alluminium Parapet Cladding



7. Alluminum Rainscreen Cladding

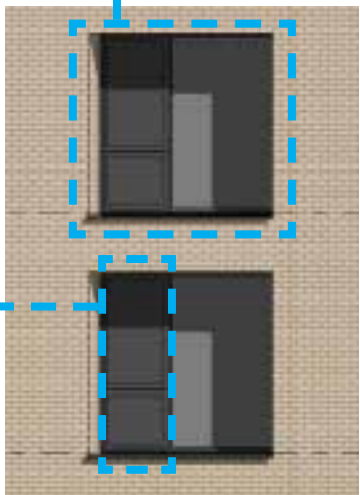

Please refer to Building Elevations for material reference

Block E



1. Selected Brick Finish
(Colour to be selected)



2. Selected Brick Finish
(Colour to be selected)




3. Render Painted White



4. Window Frame to
selected colour



5. Spandrel Panel

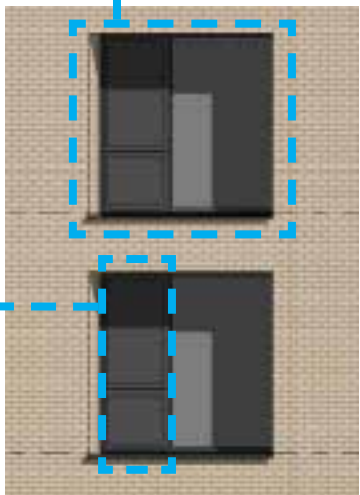

6. Alluminium Parapet Cladding



7. Alluminum Rainscreen Cladding

Please refer to Building Elevations for material reference