



NOTES


1. THIS DRAWING IS TO BE READ IN CONJUNCTION WITH THE SPECIFICATIONS AND ALL RELEVANT ARCHITECTS AND SERVICES ENGINEERS DRAWINGS.
2. DO NOT SCALE, USE FIGURED DIMENSIONS ONLY.
3. DRAWINGS SHALL BE CHECKED BY CONTRACTOR AND ANY DISCREPANCIES (DIMENSIONS) SHALL BE BROUGHT TO THE ATTENTION OF THE ENGINEER BEFORE WORK IS COMMENCED.

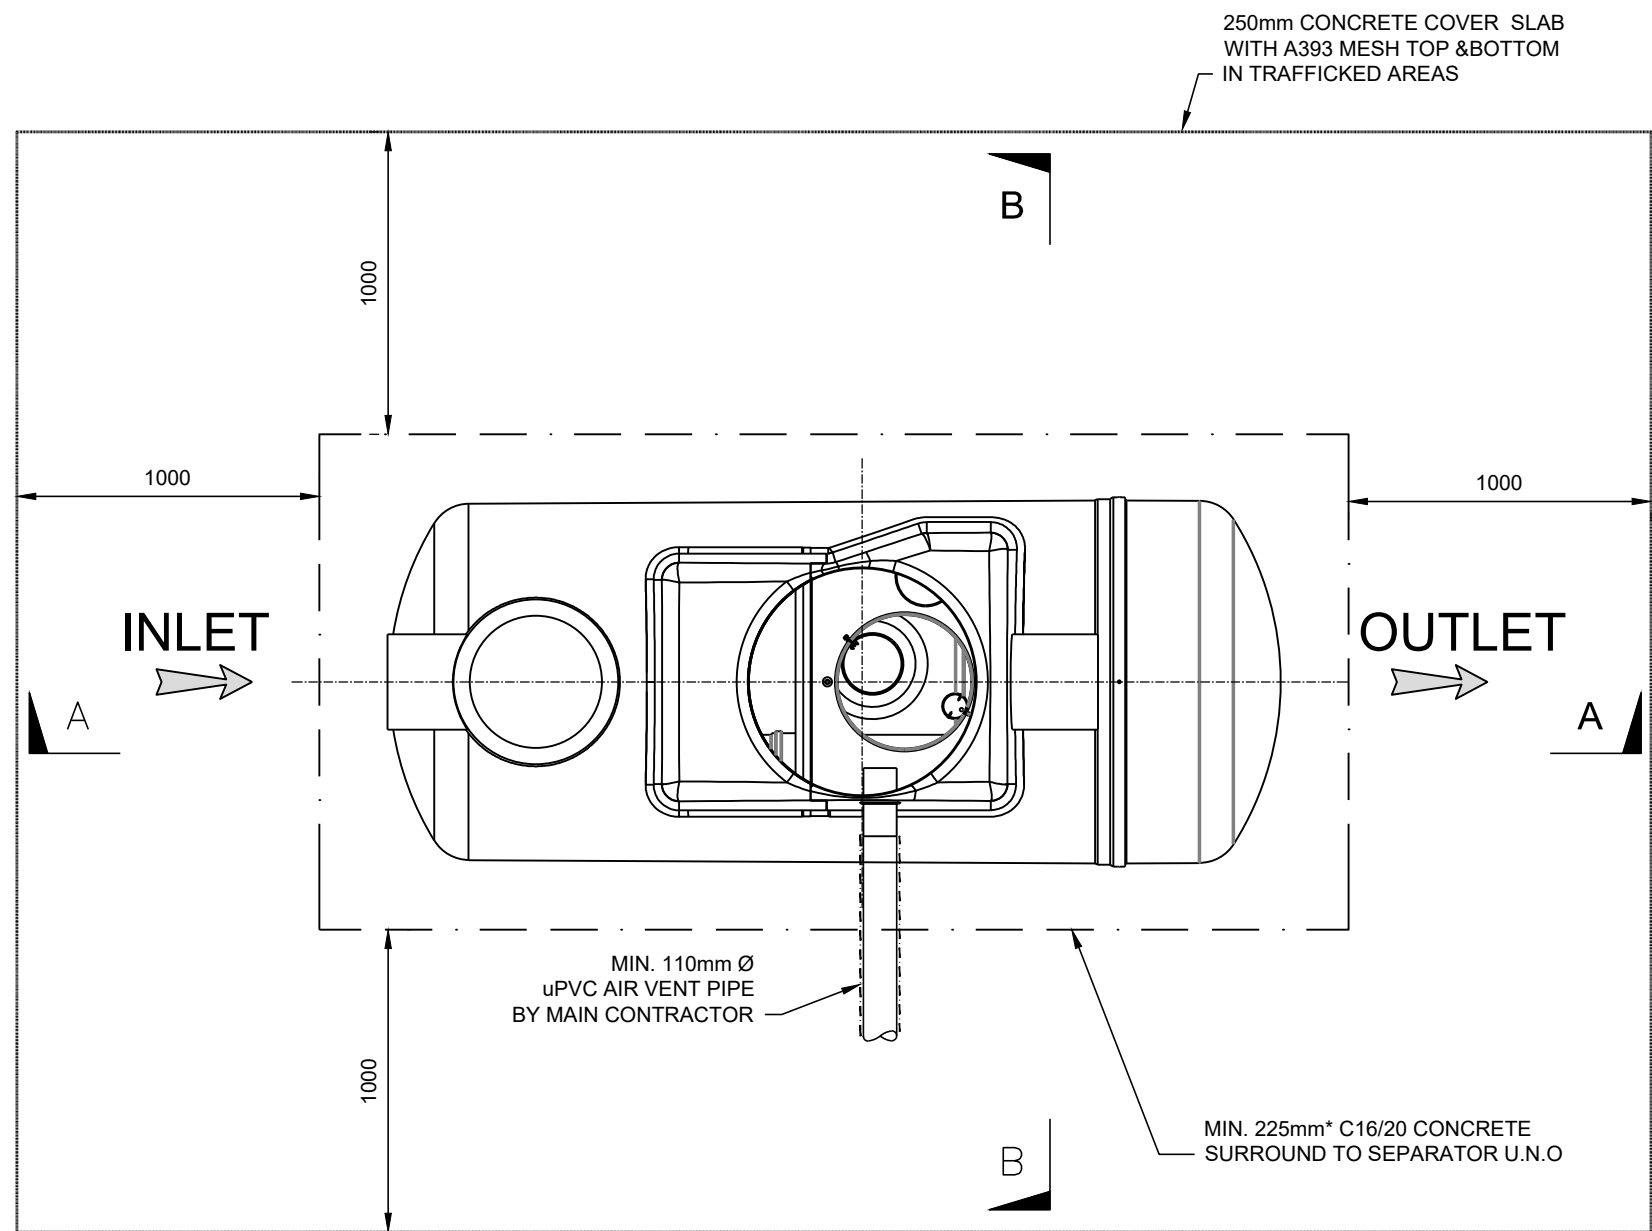

TYPICAL PLAN OF UNDERGROUND TANK  
SCALE 1:25

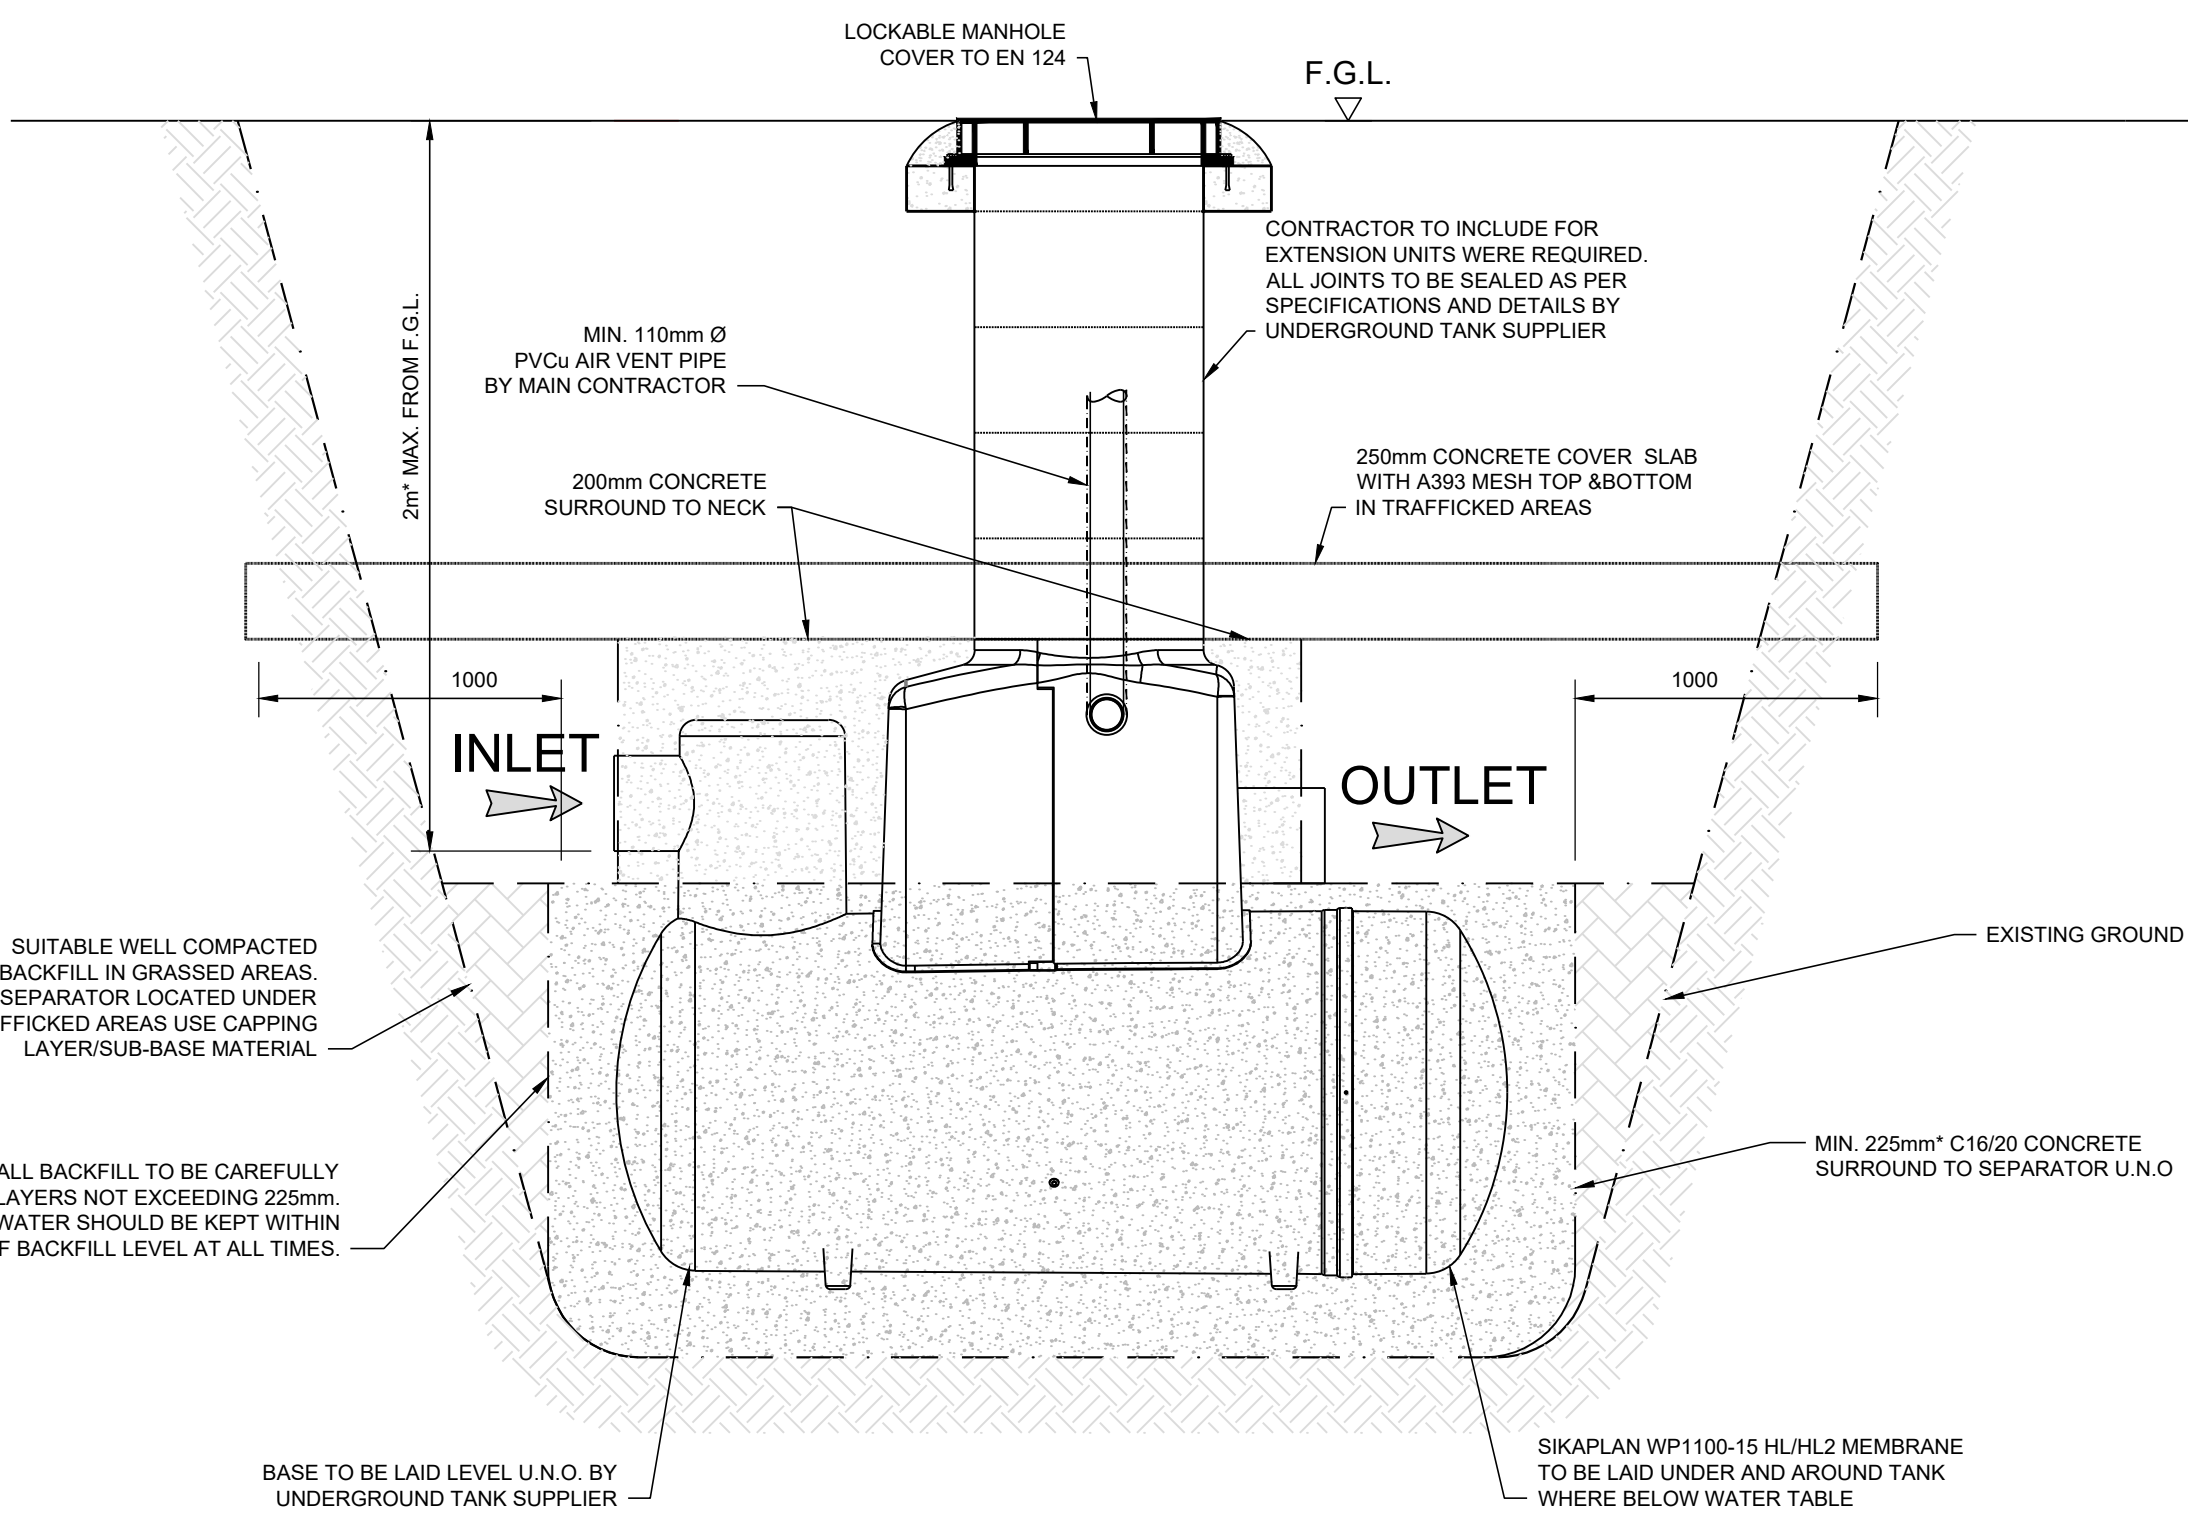

SECTION A-A  
SCALE 1:25

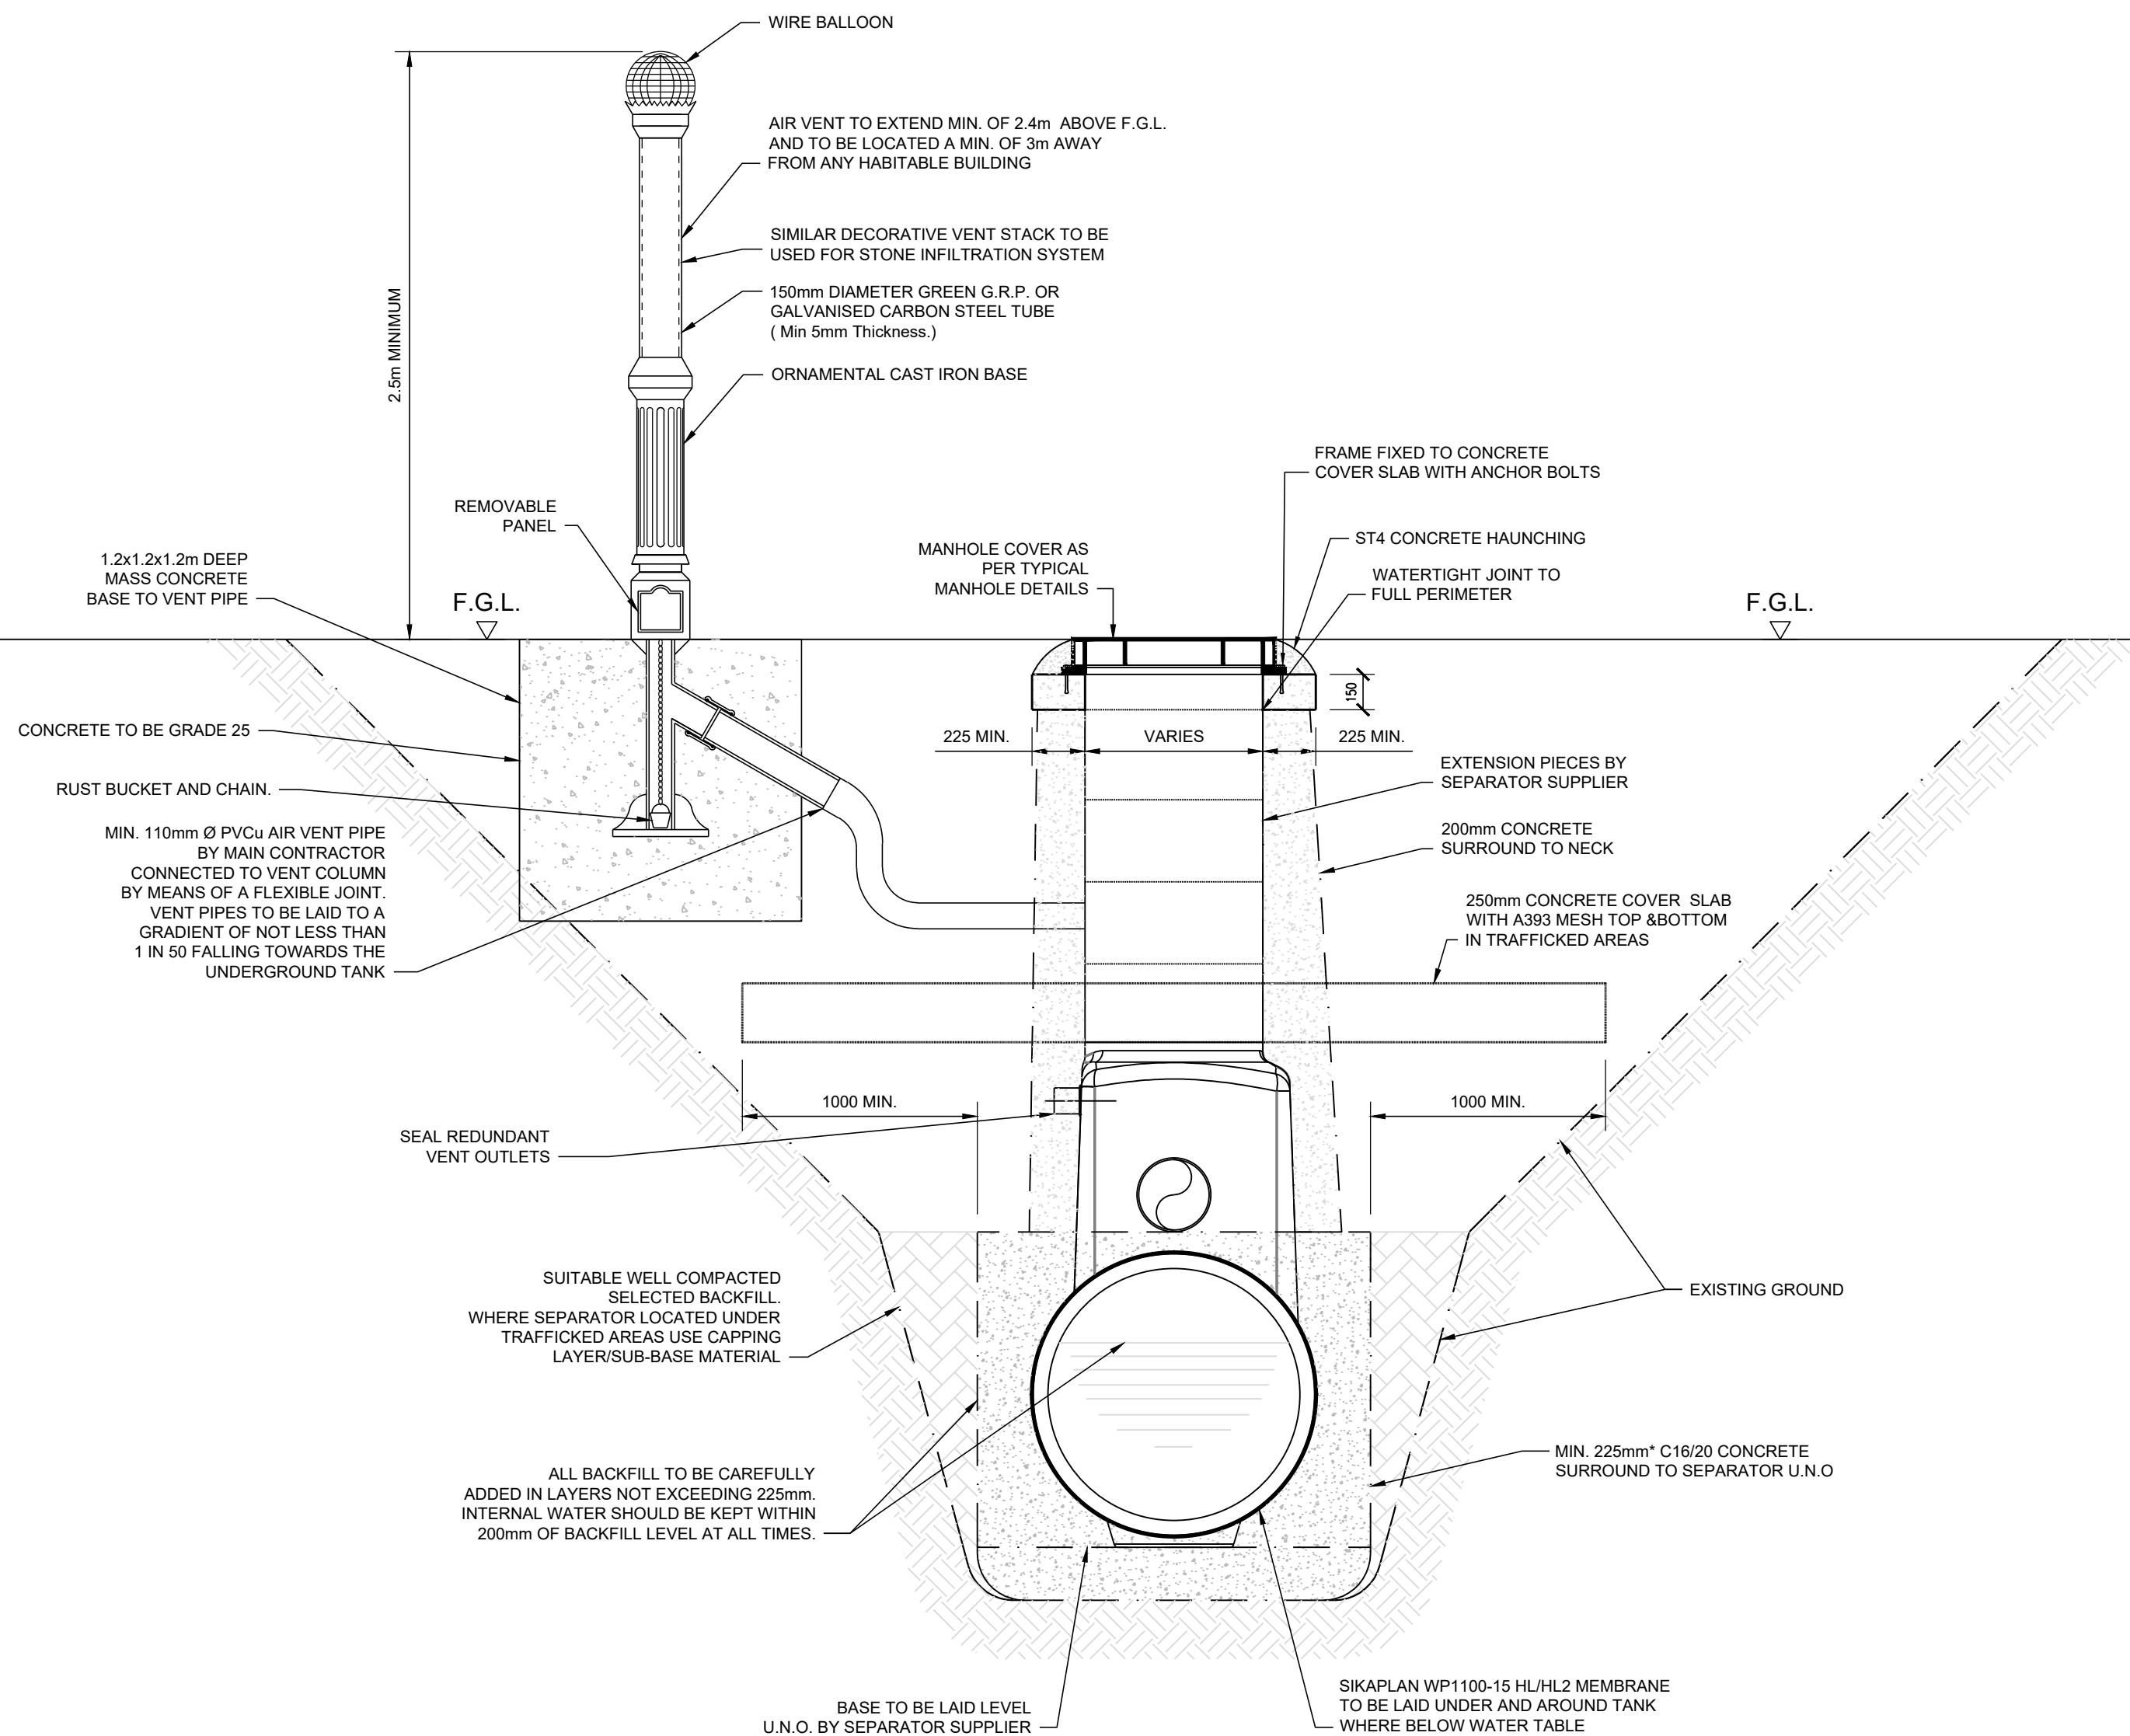

SECTION B-B  
SCALE 1:25

REV	DATE	DESCRIPTION	DRN/DES/CHK/APP

CLIENT:  
GROODY DEVELOPMENTS LIMITED

ARCHITECT:  
FEWER HARRINGTON & PARTNERS  
STUDIO 14, THE ATRIUM, MARITANA GATE, CANADA STREET, WATERFORD

**GARLAND**  
DUBLIN LIMERICK WATERFORD INTERNATIONAL  
T: +353 1 4964322 T: +353 61 319708 T: +353 61 319708  
E: info@garlandconsultancy.com W: www.garlandconsultancy.com

PROJECT:  
WHITEBOX STUDENT CAMPUS, GROODY ROAD, NEWCASTLE, CASTLETROY, LIMERICK

TITLE:  
BYPASS SEPARATOR DETAILS

STATUS:  
**PLANNING APPLICATION**

DRAWN: PC	DES. BY: PC
CHK. BY: BL	APP. BY: BL
DATE: 23/01/2025	JOB No.
A1 SCALE: AS SHOWN	W0657
DRG. No.	REV.