


TYPICAL SECTION THROUGH WETLAND BUND

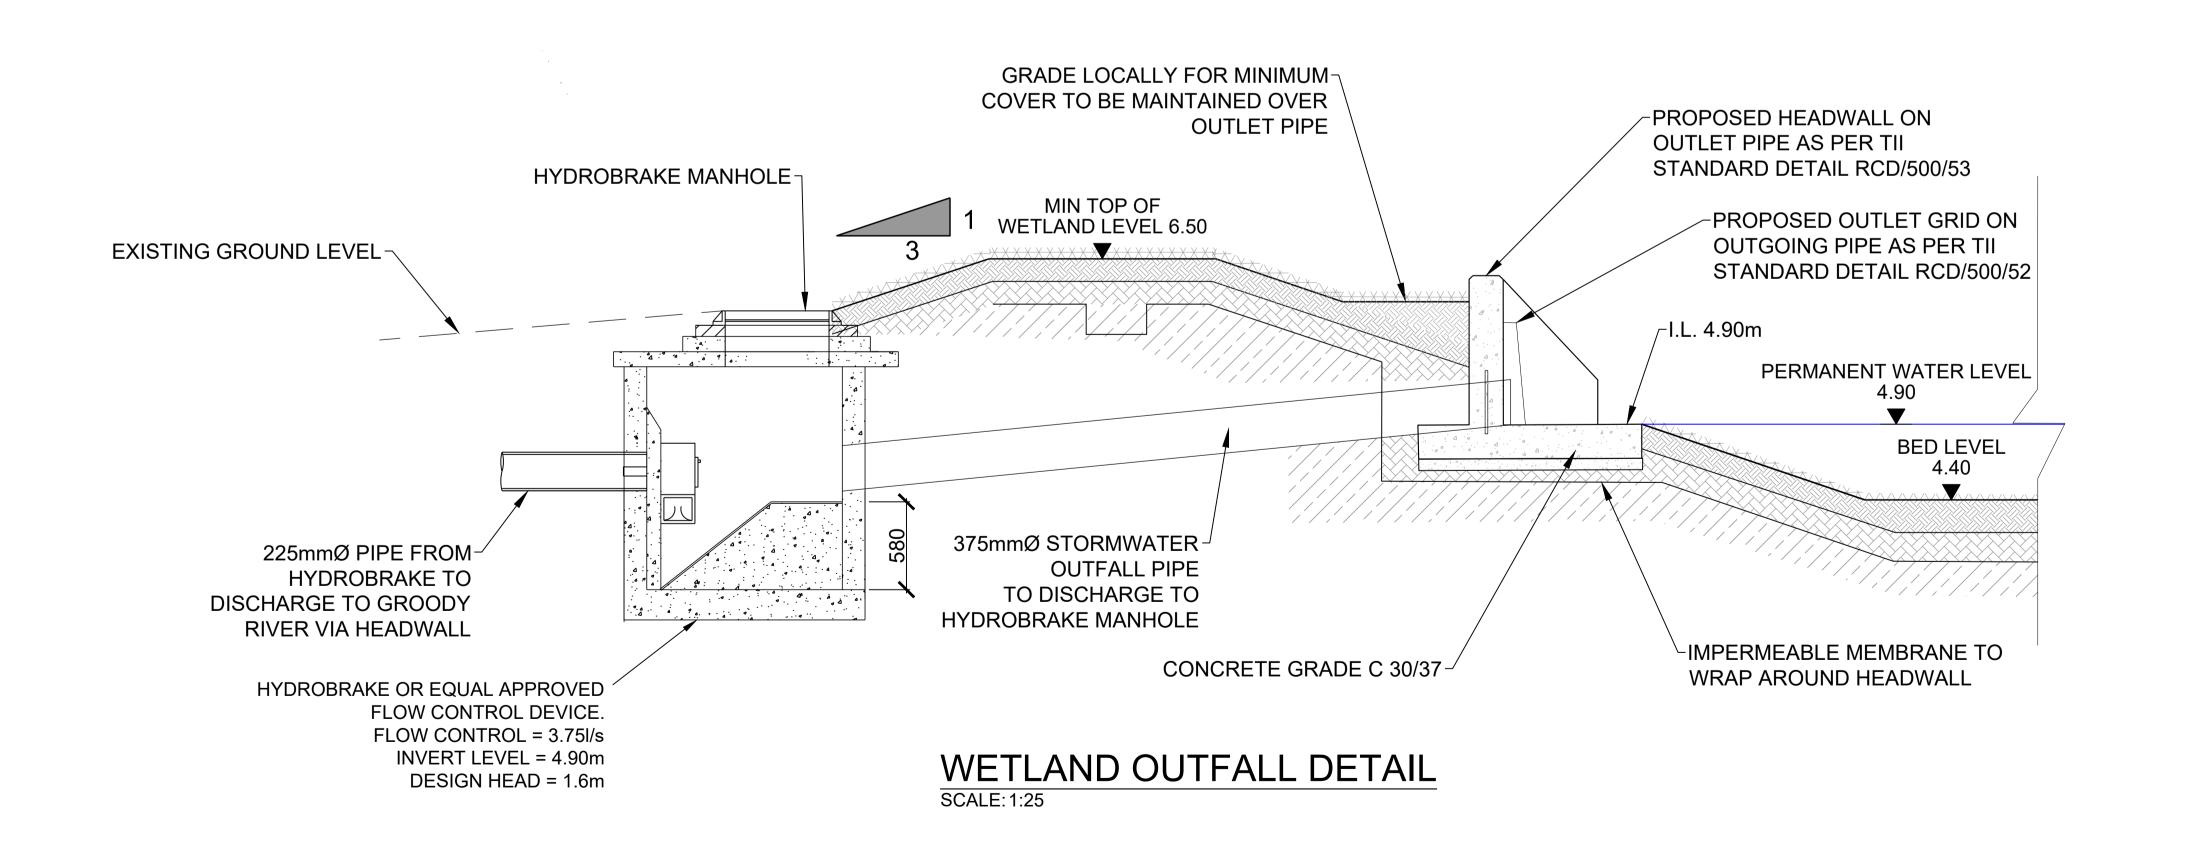

COPYRIGHT AND OWNERSHIP OF THIS DRAWING IS VESTED IN GARL WHOSE PRIOR WRITTEN CONSENT IS REQUIRED FOR FOR IT'S REPRODUCTION AND PUBLICATION TO ANY THIRD PARTY ©

ALL RIGHTS RESERVED BY THE LAW OF COPYRIGHT AND BY INTERN COPYRIGHT CONVENTIONS ARE RESERVED TO GARLAND ©

ALL RIGHTS RESERVED BY THE LAW OF COPYRIGHT AND BY INTERNATIONAL COPYRIGHT CONVENTIONS ARE RESERVED TO GARLAND ®

NO PART OF THIS DOCUMENT MAY BE REPRODUCED OR TRANSMITTED IN ANY FORM OR STORED IN ANY RETRIEVAL SYSTEM OF ANY NATURE WITHOUT THE WRITTEN PERMISSION OF THE CONSULTING ENGINEER AS COPYRIGHT

NOTES

 THIS DRAWING IS TO BE READ IN CONJUNCTION WITH THE SPECIFICATIONS AND ALL RELEVANT ARCHITECTS AND SERVICES ENGINEERS DRAWINGS.


NSAI Certified

2. DO NOT SCALE, USE FIGURED DIMENSIONS ONLY.

3. SETTING OUT TO ARCHITECTS DETAILS.

 DRAWINGS SHALL BE CHECKED BY CONTRACTOR AND ANY DISCREPANCIES (DIMENSIONS) SHALL BE BROUGHT TO THE ATTENTION OF THE ENGINEER BEFORE WORK IS COMMENCED.

5. EXISTING SERVICES ARE INDICATIVE ONLY. CONTRACTOR TO LOCATE EXISTING SERVICES PRIOR TO CONSTRUCTION.

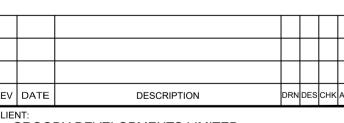

GROODY DEVELOPMENTS LIMITED

ARCHITECT:
FEWER HARRINGTON & PARTNERS
STUDIO 14, THE ATRIUM, MARITANA GATE, CANADA
STREET. WATERFORD

GARLA

D U B L I N L I M E R I C K WATERFORD INTERNATIO
T: +353 1 4964322 T: +353 61 319708 T: +353 51 876511 T: +353 61 319708
E: info@garlandconsultancy.com W: www.garlandconsultancy.com

PROJECT:
WHITEBOX STUDENT CAMPUS, GROODY ROAD,
NEWCASTLE, CASTLETROY, LIMERICK

7 E-

WETLAND CROSS SECTION DETAILS

PLANNING APPLICATION

DRAWN:	PC	DES. BY:	PC
CHK. BY:	BL	APP. BY:	BL
DATE	00/04/0005	JOB No	

A1 SCALE: AS SHOWN W0657

DRG. No. RE

026