




SECTION 1-1 THROUGH 7.0m WIDE ROAD
(SCALE 1:50)

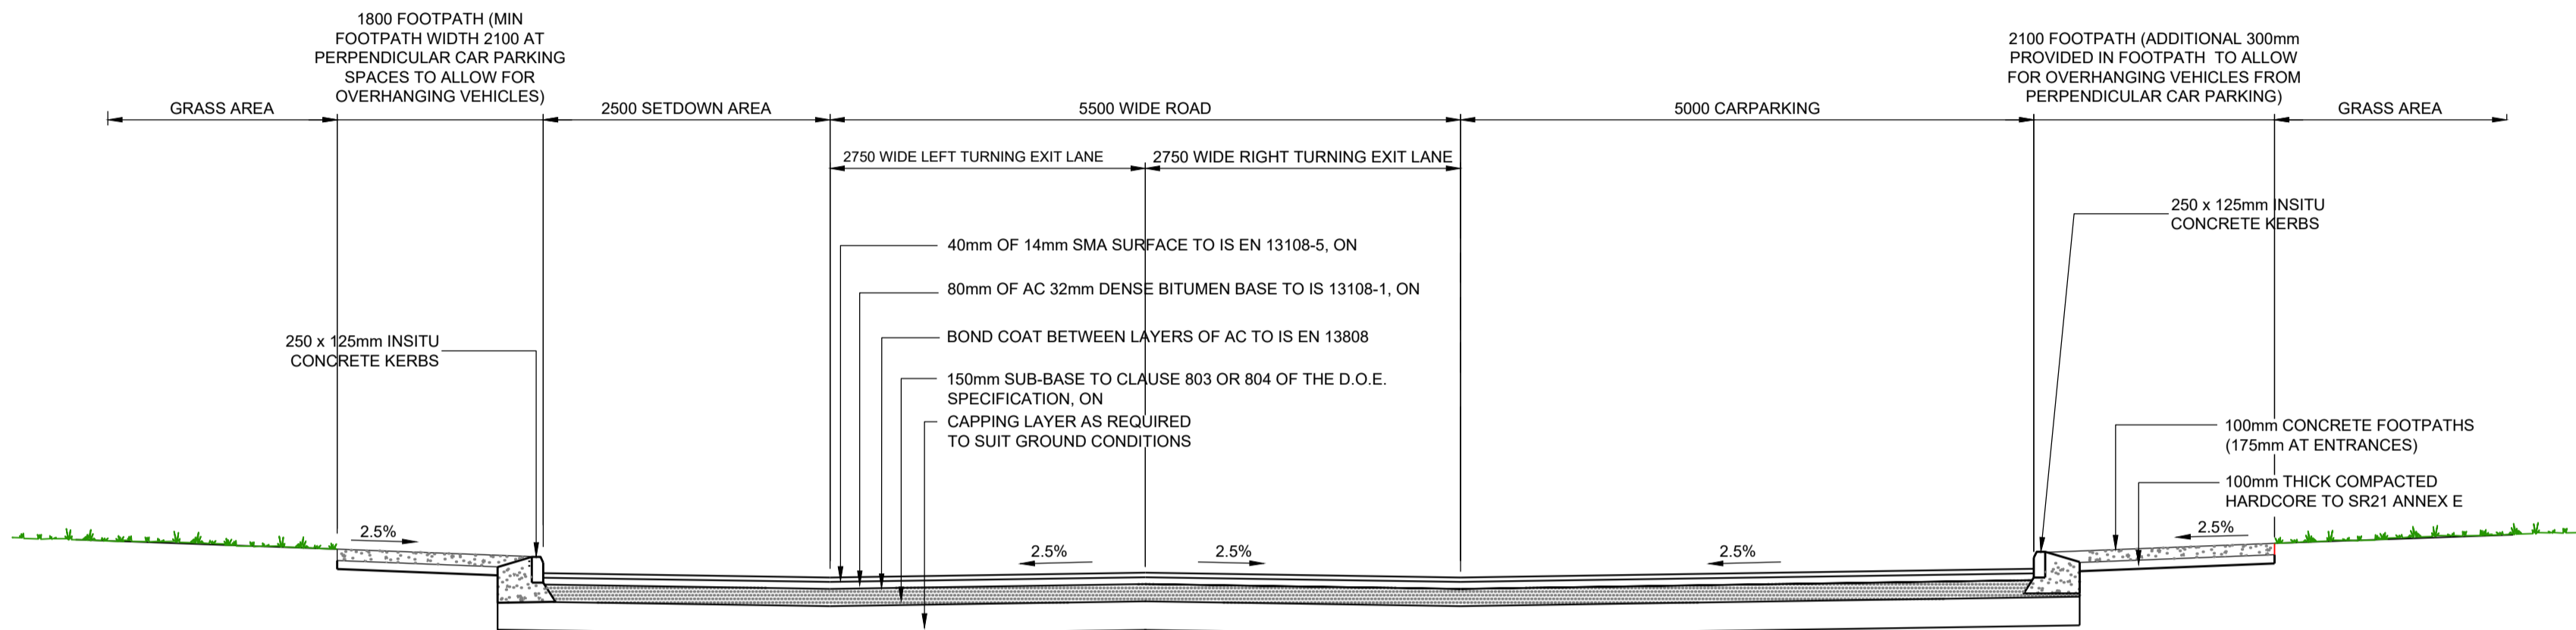


SECTION 2-2 THROUGH 5.5m WIDE ROAD
(SCALE 1:50)

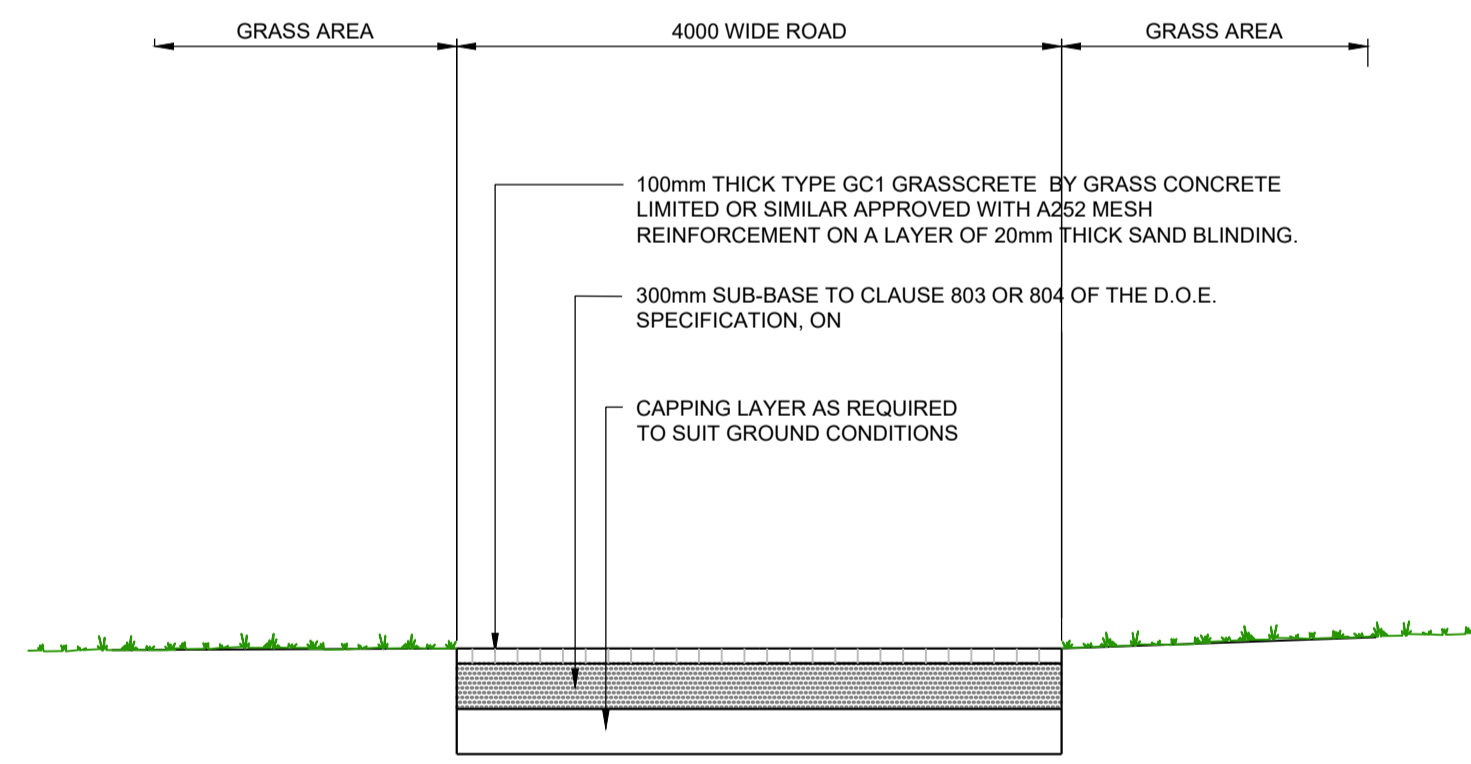

SECTION 3-3 THROUGH 4.0m WIDE GRASSCRETE ROAD
(SCALE 1:50)

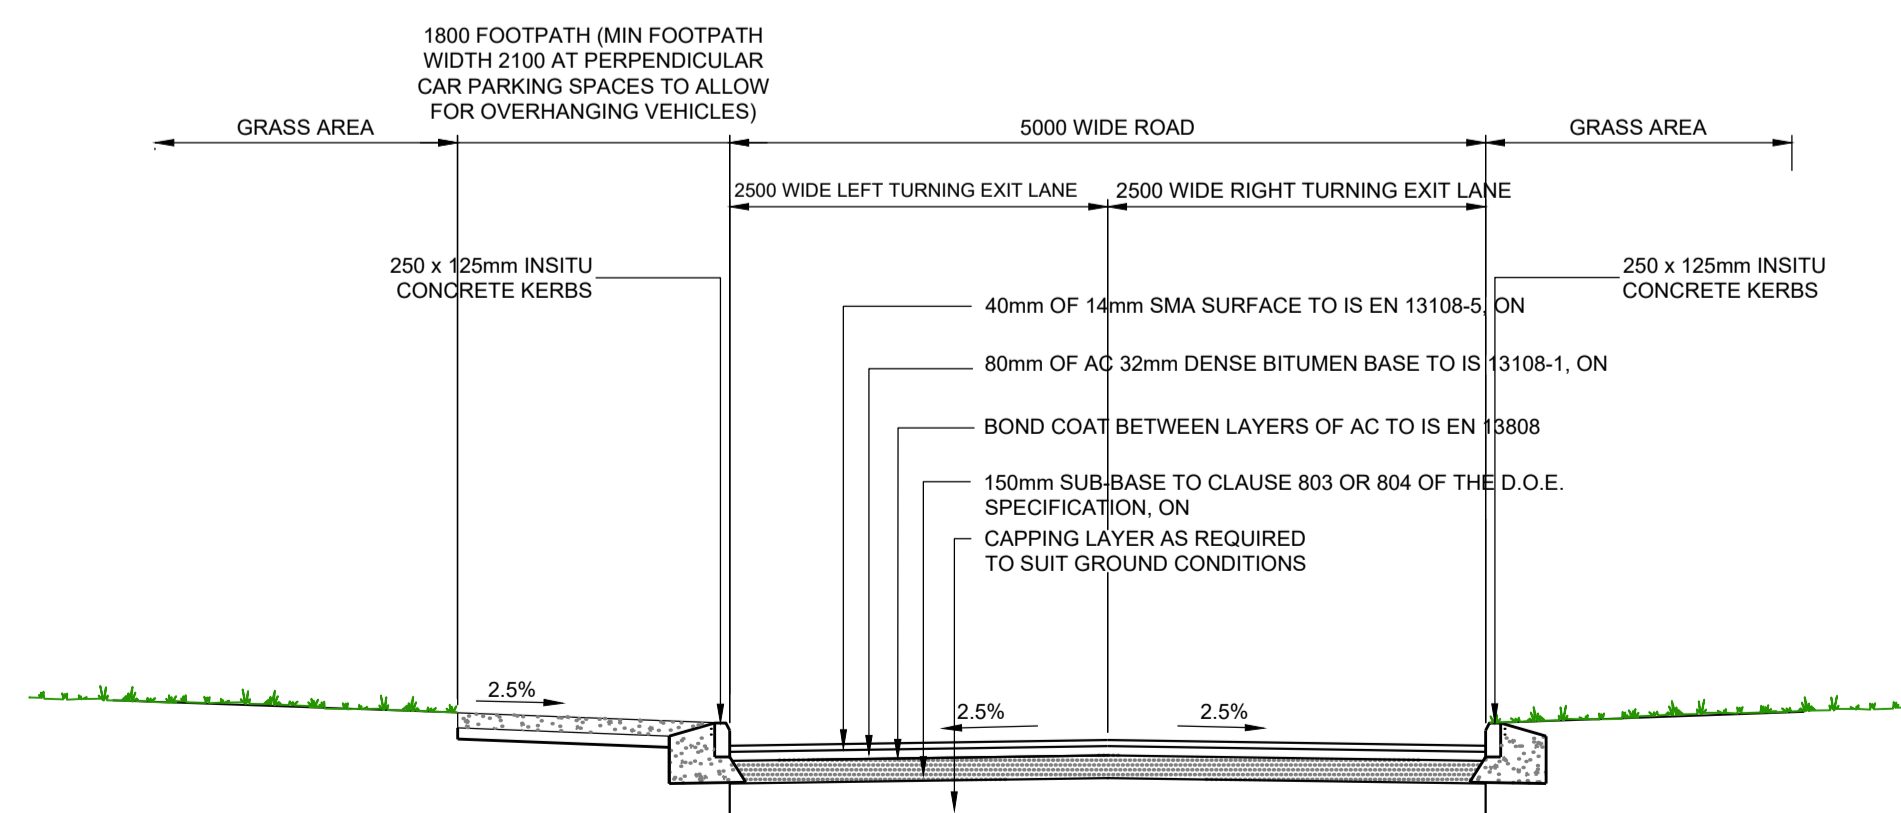

SECTION 4-4 THROUGH 5.0m WIDE ROAD
(SCALE 1:50)

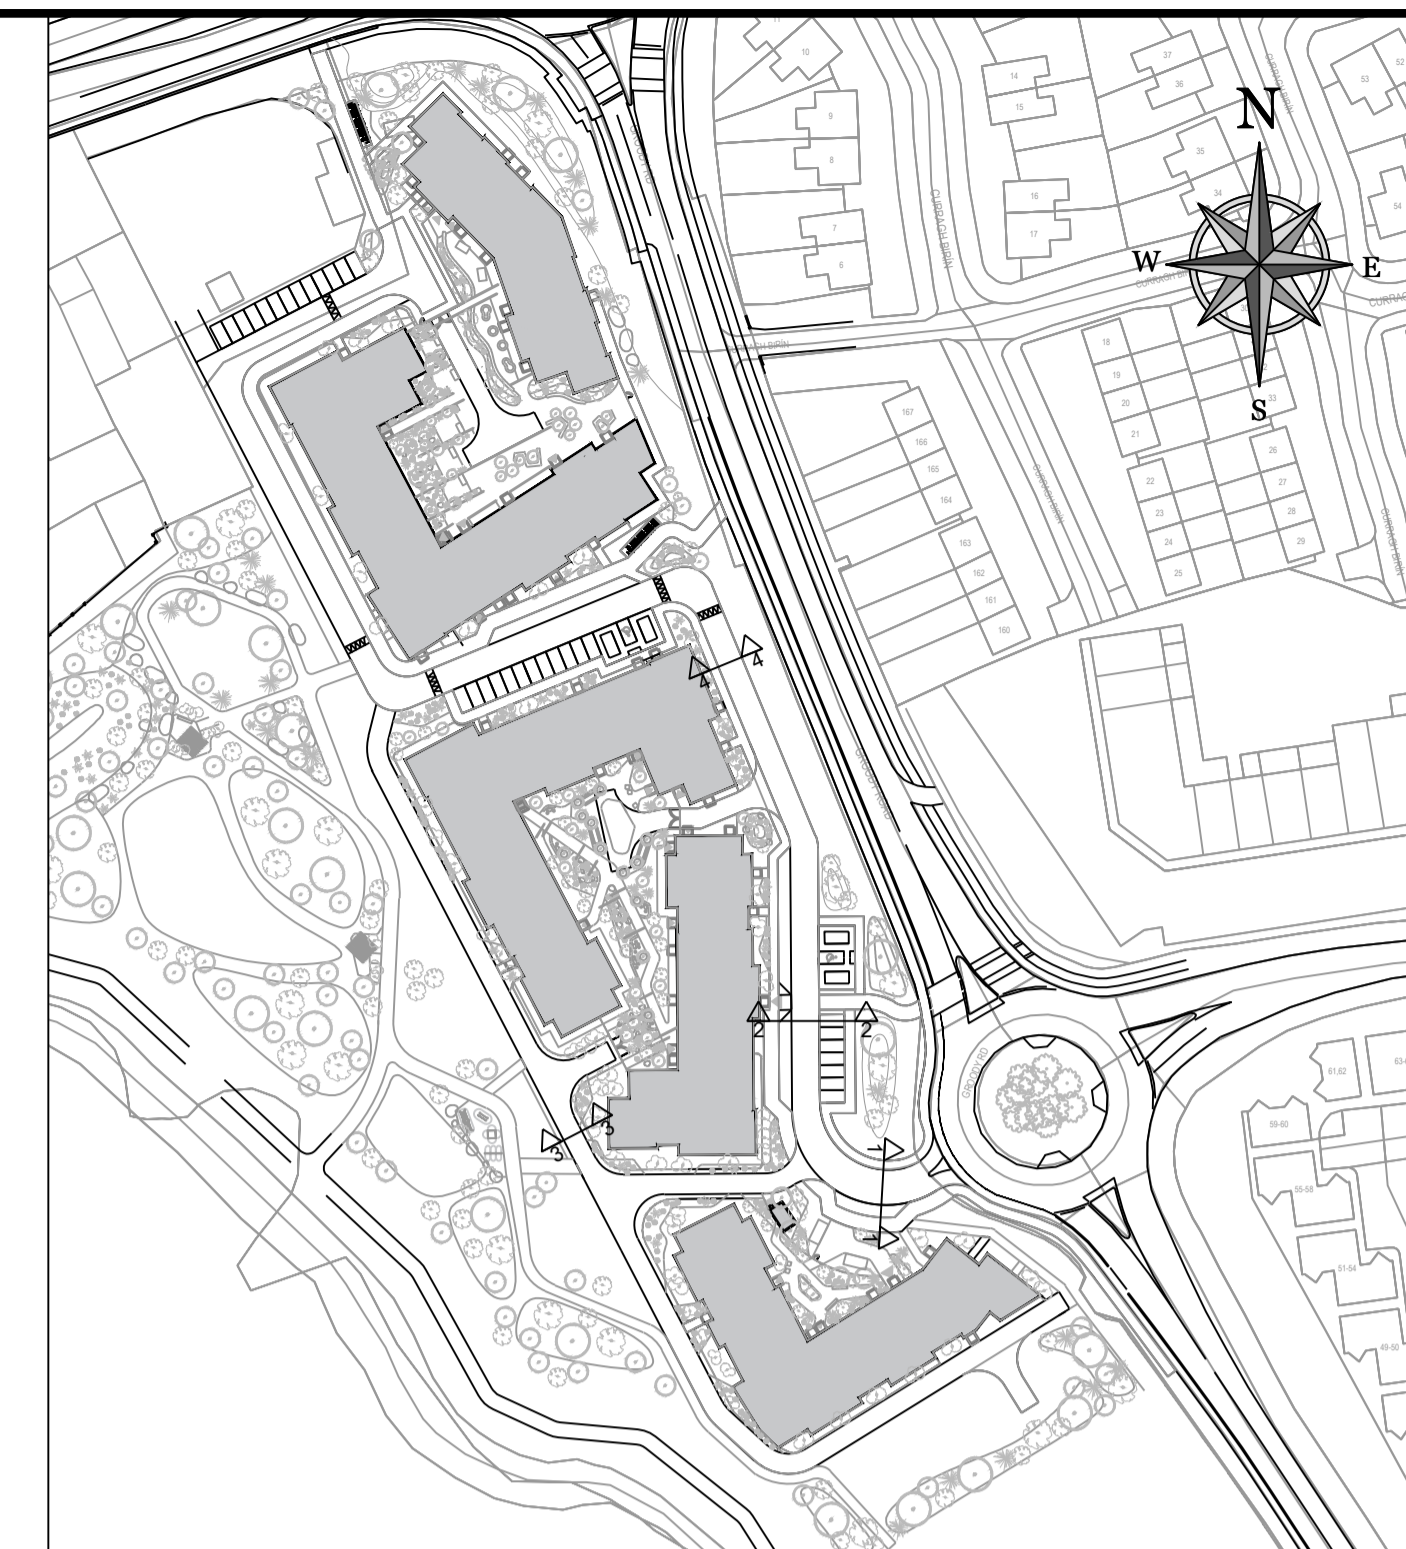

KEY PLAN
(SCALE 1:1500)

COPYRIGHT AND OWNERSHIP OF THIS DRAWING IS VESTED IN GARLAND. WHERE THEIR WRITTEN CONSENT IS REQUIRED FOR ITS REPRODUCTION AND PUBLICATION TO ANY THIRD PARTY'S. ALL RIGHTS RESERVED BY THE LAW OF COPYRIGHT AND BY INTERNATIONAL COPYRIGHT CONVENTIONS ARE RESERVED TO GARLAND'S. NO PART OF THIS DOCUMENT MAY BE REPRODUCED OR TRANSMITTED IN ANY FORM OR STORED IN ANY RETRIEVAL SYSTEM OF ANY NATURE WITHOUT THE WRITTEN PERMISSION OF THE CONSULTING ENGINEER AS COPYRIGHT HOLDER EXCEPT AS AGREED FOR USE ON THE PROJECT FOR WHICH THE DOCUMENT WAS ORIGINALLY ISSUED.

QUALITY
I.S. EN ISO 9001:2015
NSAI Certified

- NOTES**
1. THIS DRAWING IS TO BE READ IN CONJUNCTION WITH THE SPECIFICATIONS AND ALL RELEVANT ARCHITECTS AND SERVICES ENGINEERS DRAWINGS
 2. DO NOT SCALE. USE FIGURED DIMENSIONS ONLY
 3. ALL LEVELS TO BE CHECKED ON SITE BY THE CONTRACTOR AND ANY DISCREPANCIES (DIMENSIONS) SHALL BE REPORTED TO THE ENGINEER PRIOR TO CONSTRUCTION
 4. ALL LEVELS ARE TO ORDNANCE DATUM MALIN HEAD

REV	DATE	DESCRIPTION	DRN	DES	CHK	APP
A	23/01/25	UPDATED REVISED SITE LAYOUT	JM	PC	BL	BL

CLIENT:
GROODY DEVELOPMENTS LIMITED

ARCHITECT:
FEWER HARRINGTON & PARTNERS
STUDIO 14, THE ATRIUM, MARITANA GATE, CANADA STREET, WATERFORD

GARLAND
DUBLIN LIMERICK WATERFORD INTERNATIONAL
T: +353 1 4964322 T: +353 61 319708 T: +353 51 876511 T: +353 61 319708
E: info@garlandconsultancy.com W: www.garlandconsultancy.com

PROJECT:
WHITEBOX STUDENT CAMPUS, GROODY ROAD, NEWCASTLE, CASTLETROY, LIMERICK

TITLE:
ROAD CROSS SECTIONS

STATUS:
PLANNING APPLICATION

DRAWN: JM	DES. BY: PC
CHK. BY: BL	APP. BY: BL
DATE: 04/10/24	JOB No.
A1 SCALE: AS SHOWN	W0657
DRG No.	REV.